

REQUEST TO ESTABLISH DOCKET		
(Please type or print. File original with CLK.)		
Date:	10/8/2018	
1. From Division / Staff:	Office Of The General Counsel (Trierweiler) <i>W. Trierweiler</i>	
2. OPR:	GCL (Trierweiler, Harper)	
3. OCR:	ECO (Draper, Guffey, Merryday); ENG (Moses)	
4. Suggested Docket Title:	Counter Petition of the City of Leesburg to resolve a territorial dispute between the City of Leesburg and Peoples Gas System.	
5. Program/Module/Submodule Assignment:	[1] [B3b]	
6. Suggested Docket Mailing List	<i>Same parties as listed in Docket 20180055-GU</i>	
a. Provide NAMES/ACRONYMS, if registered company		<input type="checkbox"/> Provided as an Attachment
Company Code, if applicable:	Parties (include address, if different from MCD):	Representatives (name and address):
b. Provide COMPLETE NAME AND ADDRESS for all others (match representatives to companies)		
Company Code, if applicable:	Interested persons, if any, (include address, if different from MCD):	Representatives (name and address):
7. Check one:	<input checked="" type="checkbox"/> Supporting documentation attached <input type="checkbox"/> To be provided with Recommendation	
Comments: Counter Petition attached and Response of Peoples Gas filed in Docket 20180055-GU		

BEFORE THE FLORIDA PUBLIC SERVICE COMMISSION

In re: Petition to resolve territorial dispute in)
Sumter County and/or Lake County with)
City of Leesburg and/or South Sumter Gas)
Company, LLC, by Peoples Gas System)
_____)

Docket No. 20180055

COUNTER PETITION OF THE CITY OF LEESBURG

The City of Leesburg (“Leesburg” or “City”), by and through its undersigned counsel and pursuant to Section 366.04(3)(b), Florida Statutes, and Rule 25-7.0472, Florida Administrative Code, files this counter-petition and asks the Commission to resolve a territorial dispute between the City and Peoples Gas System (“Peoples”) as detailed herein. The City states and alleges the following:

1. Name and address of Cross-Petitioner. The name and address of the Cross-Petitioner is:

City of Leesburg
501 West Meadow Street
P.O. Box 490630
Leesburg, Florida 34749

2. Petitioner’s representatives. Copies of all pleadings, notices and orders in this docket should be provided to:

Jon C. Moyle, Jr.
Karen A. Putnal
Moyle Law Firm, P.A.
118 North Gadsden Street
Tallahassee, Florida 32301
Telephone: (850) 681-3828
Facsimile: (850) 681-8788
jmoyle@moylelaw.com
kputnal@moylelaw.com

Jack Rogers
City of Leesburg
306 S. 6th Street
Leesburg, Florida 34748
Jack.roger@leesburgflorida.gov

3. The Commission has jurisdiction as set forth in section 366.04(3)(b), Florida Statutes, to resolve any territorial dispute involving service areas between natural gas utilities. When deciding territorial disputes, the Commission may consider the ability of the utilities to expand services within their own capabilities and the nature of the area involved, including population, the degree of urbanization of the area, its proximity to other urban areas, and the present and reasonably foreseeable future requirements of the area for other utility services. The Commission may consider other relevant matters as well, such as existing infrastructure in proximity to the disputed area or facility.

4. Leesburg is a Florida municipality which operates a natural gas distribution system in portions of Lake and Sumter counties. Leesburg is a “natural gas utility” as defined in Section 366.04(3)(c), Florida Statutes. Since 1959, the City has provided natural gas service to its customers. Presently, the City distributes natural gas to nearly 12,000 customers both within and outside its corporate boundary limits. The City has approximately 240 miles of distribution lines installed and operating to provide its customers with natural gas. Leesburg is subject to the Commission’s statutory jurisdiction to resolve territorial disputes.

5. Peoples is a natural gas local distribution company (“LDC”) providing sales and transportation delivery of natural gas throughout many areas of the State of Florida, including portions of Sumter County. Peoples is a “natural gas utility” as defined in Section 366.04(3)(c), Florida Statutes. Peoples is subject to the Commission’s statutory jurisdiction to resolve territorial disputes.

The American Cement Facility

6. The American Cement Facility is a large industrial facility located on County Road (CR) 470 in Sumter County which manufactures cement.

7. Peoples has filed a utility/right of way utilization permit with Sumter County on June 22, 2018 in which it seeks to install a 8” steel main gas main along CR 470 in Sumter County, eastward from the intersection of CR 470 and US 301. The application states that the construction start date will be July 23, 2018. This gas line will be approximately 2 miles and is being installed ostensibly to serve the American Cement facility. Sheets number 4 and 14 of the Right of Way Permit application show the proposed gas main stopping in front of the American Cement facility. Peoples is actively taking steps to try to provide natural gas service American Cement. A copy of the Peoples’ pending right of way application is attached as Exhibit 1 to this counter-petition.

8. Peoples is racing to serve American Cement, notwithstanding its pending petition before this Commission to resolve a territorial dispute with Leesburg and that Leesburg is better positioned than Peoples to serve American Cement effectively, efficiently and cost-effectively.

9. The Commission should not permit Peoples to serve American Cement, as the City is much better positioned to serve the American Cement facility. Specifically, the City already has in place natural gas distribution lines on CR 470, the very road for which Peoples is seeking a permit to install an additional gas main line.

10. The City provides natural gas service to the Coleman federal prison, and has since 1994. The Coleman federal prison, which also fronts CR 470, is 7/10 of a mile to the east of the American Cement facility. Peoples seeks needlessly to burden the right-of-way along CR 470 with approximately two miles of unnecessary natural gas infrastructure to possibly serve American Cement, only in the event that this Commission’s final order does not award this territory to the City.

11. The map attached hereto as Exhibit B shows Leesburg's existing natural gas infrastructure which serves the Coleman federal prison, the Peoples existing natural gas infrastructure in the same general area, and the location of the American Cement Plant. The map clearly suggests that the City rather than People's is best able to serve American Cement in the most efficient, cost-effective manner, and points out in significant part the nature of the current dispute between the City and Peoples related to natural gas service to the American Cement facility.

12. The territorial dispute set forth herein exists because the natural gas facilities that Peoples seeks to construct to serve American Cement would uneconomically duplicate existing natural gas facilities currently operated by the City that are much closer to the American Cement facility. The City is better positioned to more economically and efficiently serve the American Cement facility, and will do so promptly should the Commission award Leesburg the territory adjacent to and abutting Leesburg's current customer, the Coleman federal prison.

13. The Commission should resolve the territorial dispute identified by the City's cross-petition by determining that the City is best-suited to provide natural gas service to the American Cement facility as depicted on the map attached Exhibit 2. In sum, the City can provide more cost effective, superior natural gas service to American Cement than Peoples.

14. Based on the application of relevant criteria and considerations, including, but not limited to the considerations set forth in Rule 25-7.0472, Florida Administrative Code, it is in the public interest for the City to serve the American Cement facility as depicted on Exhibit 2 to this counter-petition rather than Peoples.

WHEREFORE, for the reasons set forth in this petition, the City seeks an order directing that the City of Leesburg is better-suited to serve the American Cement facility in question rather than Peoples, and awarding such territory to the City.

/s/ Jon C. Moyle
Jon C. Moyle, Jr.
Karen A. Putnal
Moyle Law Firm, P.A.
118 North Gadsden Street
Tallahassee, Florida 32301
Telephone: (850)681-3828
Facsimile: (850)681-8788
jmoyle@moylelaw.com

Attorneys for City of Leesburg

CERTIFICATE OF SERVICE

I HEREBY CERTIFY that a true and correct copy of the foregoing was furnished to the following by Electronic Mail, on this 5th day of July, 2018:

Adria Harper
Walter Trierweiler
Florida Public Service Commission
2540 Shumard Oak Blvd.
Tallahassee, FL 32399-0850
wtrierwe@psc.state.fl.us
aharper@psc.state.fl.us

Andrew M. Brown, Esquire
Ansley Watson, Jr., Esquire
Macfarlane Ferguson & McMullen
P. O. Box 1531
Tampa, Florida 33601-1531
(813) 273-4209
(813) 695-5900
ab@macfar.com
aw@macfar.com

Kandi M. Floyd
Manager-State Regulatory
Peoples Gas System
P. O. Box 111
Tampa, Florida 33601-0111
(813) 228-4668
kfloyd@tecoenergy.com

Jack Rogers
City of Leesburg
306 S. 6th Street
Leesburg, Florida 34748
Jack.roger@leesburgflorida.gov

Floyd Self, Esquire
Berger Singerman
Counsel for South Sumter Gas Company, LLC
313 N. Monroe St. Ste 301
Tallahassee, FL 32301-7643
fself@bergersingerman.com

John L. Wharton
Dean, Mead, & Dunbar
215 S. Monroe Street, Ste. 815
Tallahassee, FL 32301
jwharton@deanmead.com

Paula K. Brown
Regulatory Affairs
Peoples Gas System
P. O. Box 111
Tampa, Florida 33601-0111
(813) 228-4111
regdept@tecoenergy.com

Todd Norman
Broad and Cassel
390 North Orange Avenue, Suite 1400
Orlando Florida 32801
tnorman@broadandcassel.com

/s/ Jon C. Moyle

Jon C. Moyle, Jr.

Sumter County Public Works Department

319 E. Anderson Avenue
Bushnell, FL 33513-6152
(352) 689-4400

UTILITY/RIGHT-OF-WAY UTILIZATION PERMIT

Date: June 22, 2018 Permit No. _____
Permittee: TECO Peoples Gas Road: CR 470 County: Sumter
Email: bstout@tecoenergy.com Phone No: (407) 420-2678
Permittee Address: 600 W. Robinson Street, Orlando FL 32801
Site Address: CR 470, from US 301 to west of NE 50th Way
Property Owner: Sumter County Phone No: _____
Owner Address: _____
Proposed Use: Install proposed 8" steel gas main along CR 470

Start Date: 7/23/18 End Date: 8/30/18 Proposed Hours of Operation: 8am - 5pm
Directions to Site from Nearest Intersection: just east of the intersection with CR 301
(See attached plans)

1. Proposed use is within the corporate limits of a municipality or community development district (CDD).
Yes No Name of municipality: _____
Name of CDD: _____

2. Applicant declares that prior to filing this application he has ascertained the location of all existing utilities, both aerial as well as underground by employing the utility locating service, 811, and has attached a copy of the utility report.

List below all utility providers/municipalities/CDD's notified:
Design Ticket 008700859

Bright House Networks, Duke Energy, MCI, Centurylink, Sumter Electric Cooperative


3. State or Interstate right-of-way is involved Yes No

4. If any law enforcement services are to be utilized for the purposes of the proposed use, explain below:
N/A

Official Contact (name & title): Bruce Stout - Gas Design Manager
Department: TECO Peoples Gas Phone: (407) 420-2678

5. It is expressly stipulated that this permit is a license for permissive use only and that the placing of facilities upon public property pursuant to this permit shall not operate to create or vest any property right in said holder.

6. Whenever necessary for the construction, repair, improvement, maintenance, safe and efficient operation, alteration or relocation of all, or any portion of said highway as determined by the County Director of Public Works and/or his employees, any or all of said poles, wires, pipes, conduits, cables or other facilities and appurtenances authorized hereunder, shall be removed from said highway, or reset or relocated thereon as required by the County, and at the expense of the permittee.

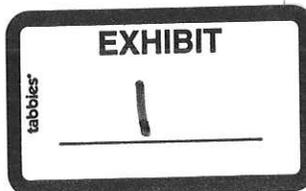

Sumter County Public Works Department

Right-Of-Way Utilization Permit Page 2

7. All work shall meet County standards and The Florida Department of Transportation's "Utility Accommodation Manual". All work will be subject to the approval of the Sumter County Director of Public Works and/ or his employees.
8. All materials and equipment shall be subject to inspection by the County's Director of Public Works and/or his employees.
9. All County property and right-of-way shall be restored to its original condition as far as practical, in keeping with County specifications and/or the Florida Department of Transportation's "Utility Accommodation Manual" and in a manner satisfactory to the County. Open cuts of road and shoulder pavements are not allowed unless specifically approved by the Director of Public Works. If an open cut is approved it must conform to Pages 4-6 of this permit. Jack and bores shall conform to page 6. Other types of directional drilling between roadways will be submitted for approval.
10. All installations shall conform to the edition of the Florida Department of Transportation's "Utility Accommodations Manual" which is in effect on the date the permit is approved.
11. The permittee shall commence actual construction in good faith within ninety (90) days from the date of said permit approval and shall be completed within 2 days.
12. The proposed use shall not interfere with the property and rights of a prior permittee.
13. The attached sketch or plans, covering details of this proposed use, shall be made a part of this permit. This approved permit with plans and Maintenance of Traffic (MOT) shall be on site at all times. Use FDOT Design Standards 600 Index Section as applicable.
14. Any material (signs, flyers, etc.) advertising proposed use must be included for review. Details for advertisement methods must be detailed below (Include website address if one is to be used):

15. A notarized letter from the property owner authorizing the proposed use for the dates specified above must be provided if the permittee is not the property owner.
16. It is understood and agreed that the rights and privileges herein set out are granted only to the extent of the County's right, title and interest in the land to be entered upon and used by the holder, and the holder will, at all times, assume all risk of and indemnify, defend and save harmless the County of Sumter and the Sumter County Public Works Department and Director of Public Works from and against any and all loss, damage, cost or expense arising in any manner on account of the exercise or attempted exercises by said holder of the aforesaid rights and privileges. During use, all safety regulations of the County and/or the Florida Department of Transportation's "Roadway and Traffic Design Standards" shall be observed and the holder must take such measures, including placing and display of safety devices, as may be necessary in order to safely conduct the public through the project area in accordance with the County's safety regulations and/or the Florida Department of Transportation's "Roadway and Traffic Design Standards".
17. Approval of this application does not waive any other applicable provisions of the Sumter County Land Development Code, Comprehensive Plan, or Utility Code which are not part of the request for this application. Nor does approval waive any applicable Florida Statutes, Florida Building Code, Florida Fire Prevention Code, or any other applicable laws, rules, or ordinances, whether federal, state or local. The applicant has the obligation and responsibility to be informed of and be in compliance with all applicable laws, rules, codes and ordinances.
18. The office of the Director of Public Works shall be notified twenty-four (24) hours in advance before starting work.

Sumter County Public Works Department

Right-Of-Way Utilization Permit Page 3

19. In the case of noncompliance with any of the provisions of this document this permit is void and the proposed use will have to be brought in compliance or removed from the right-of-way at no cost to the County.

20. Special Conditions: _____

Submitted by: Bruce Stout

Bruce A. Stout Gas Design Manager

Corporate
Seal

Signature and Title
6/22/18

Date


Attested

ADDRESS: (For return of approved permit) _____

Approved Disapproved


County Right-of-Way Permit Agent Signature

Date

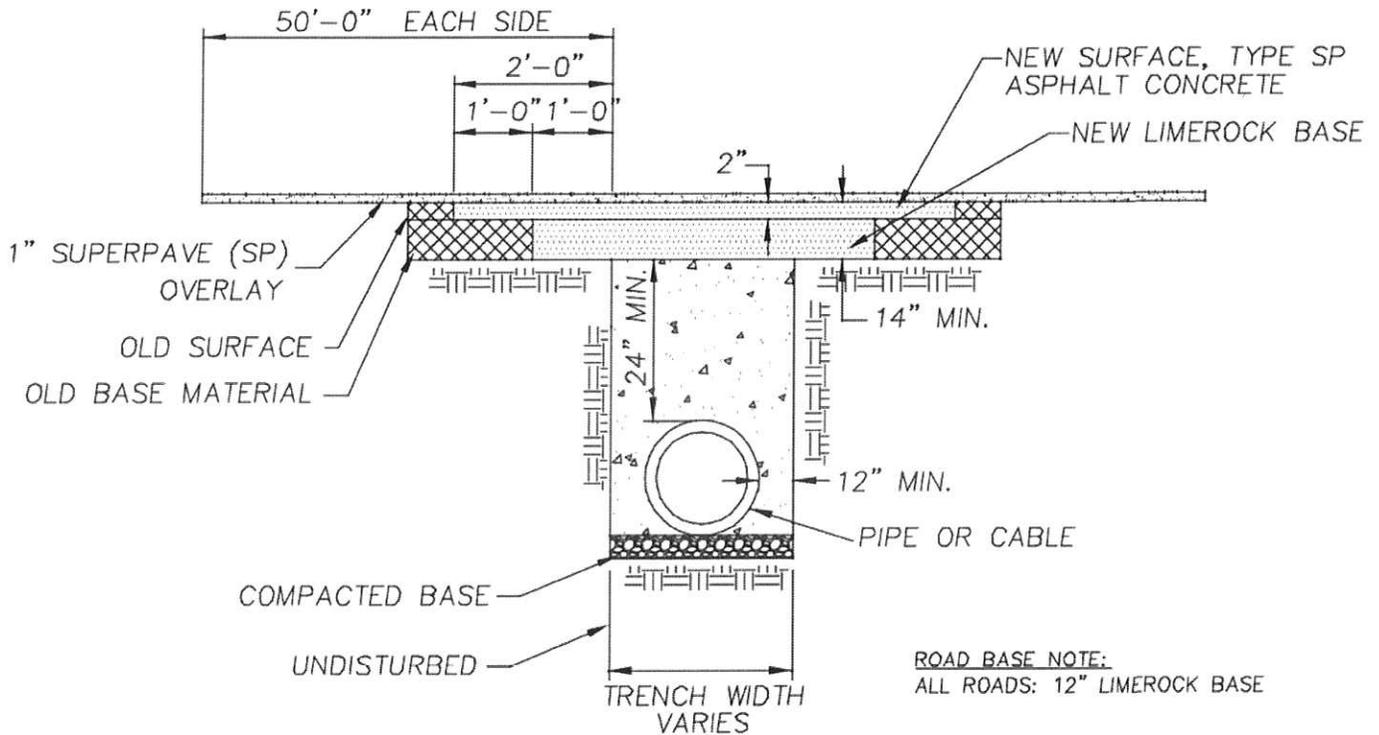


GENERAL NOTES:

1. Base replacement shall be 12" of limerock, placed in 2 lifts.
2. Minimum Asphaltic Concrete surface thickness is 2" of type SP over the cut area in one layer.
3. All surface joints shall be mechanically saw cut.
4. RC-70 or equivalent liquid asphalt shall be added to all surface joints to form seal.
5. Pavement restoration is typical for large diameter pipes.
6. Variances to these pavement restorations may be requested from the Director of Public Works, and approved on a case by case basis.

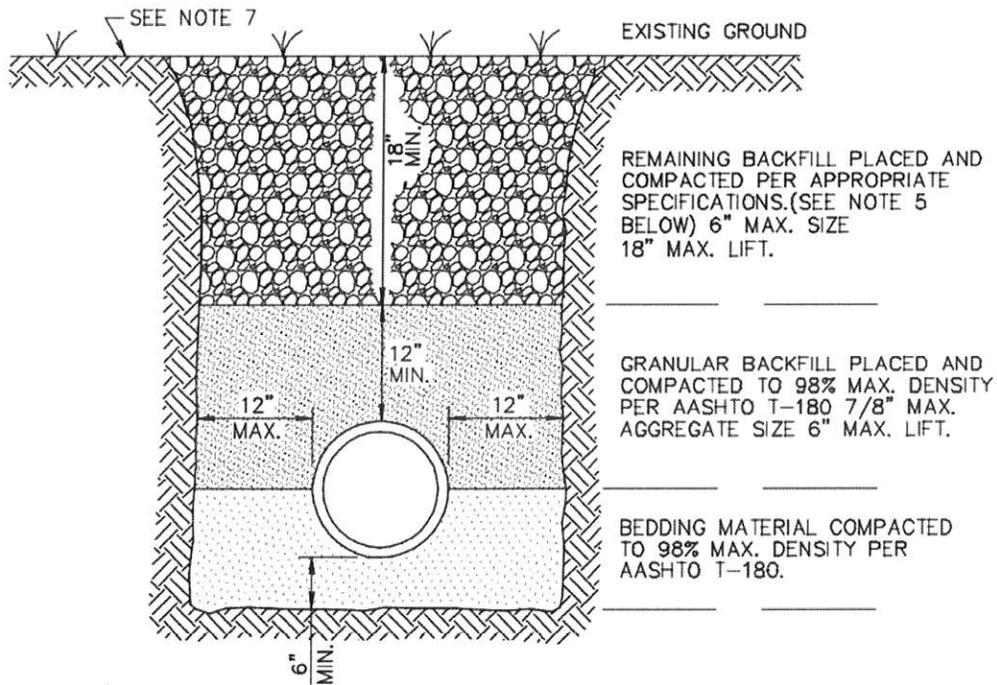


NOTES:

1. UNSUITABLE IN-SITU MATERIALS SUCH AS MUCK, DEBRIS AND LARGE ROCKS SHALL BE REMOVED; BEDDING MATERIAL AND BACKFILL CONSISTING OF WASHED AND GRADED LIMEROCK 3/8" - 7/8" SIZING.
2. THE PIPE AND/OR STRUCTURE SHALL BE FULLY SUPPORTED FOR ITS ENTIRE LENGTH WITH APPROPRIATE COMPACTION UNDER THE PIPE HAUNCHES.
3. THE PIPE AND/OR STRUCTURE SHALL BE PLACED IN A DRY TRENCH.
4. BACKFILL SHALL BE FREE OF UNSUITABLE MATERIAL SUCH AS LARGE ROCK, MUCK, AND DEBRIS.
5. COMPACT BACKFILL TO 98% DENSITY UNDER PAVEMENT (AASHTO T-180).
6. COMPACTION AND DENSITY TESTS SHALL BE COMPLETED DURING BACKFILL OPERATIONS, CONTRACTORS NOT FOLLOWING THIS PROCEDURE, FOR WHATEVER REASONS, SHALL BE REQUIRED TO RE-EXCAVATE THE AREA IN QUESTION, DOWN TO THE BEDDING MATERIAL, THEN BACKFILL FOLLOWING THE ABOVE PROCEDURES.
7. CONTRACTOR SHALL SOD ALL DISTURBED RIGHT-OF-WAY.

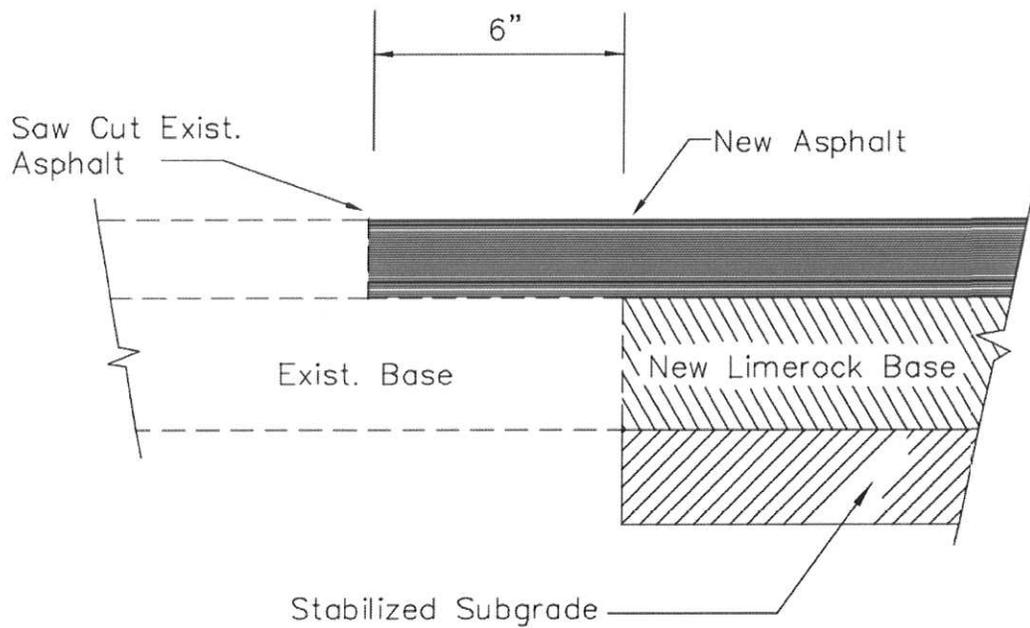

NOTE: Contractor shall make a smooth vertical cut in the existing pavement at a distance not less than 6" from the existing edge. The existing limerock base shall be exposed and cleaned to remove loose particles. The exposed limerock and asphalt shall then be prime coated not more than three (3) days prior to scheduled paving.

DETAIL FOR MATCHING EXIST. PAVEMENT

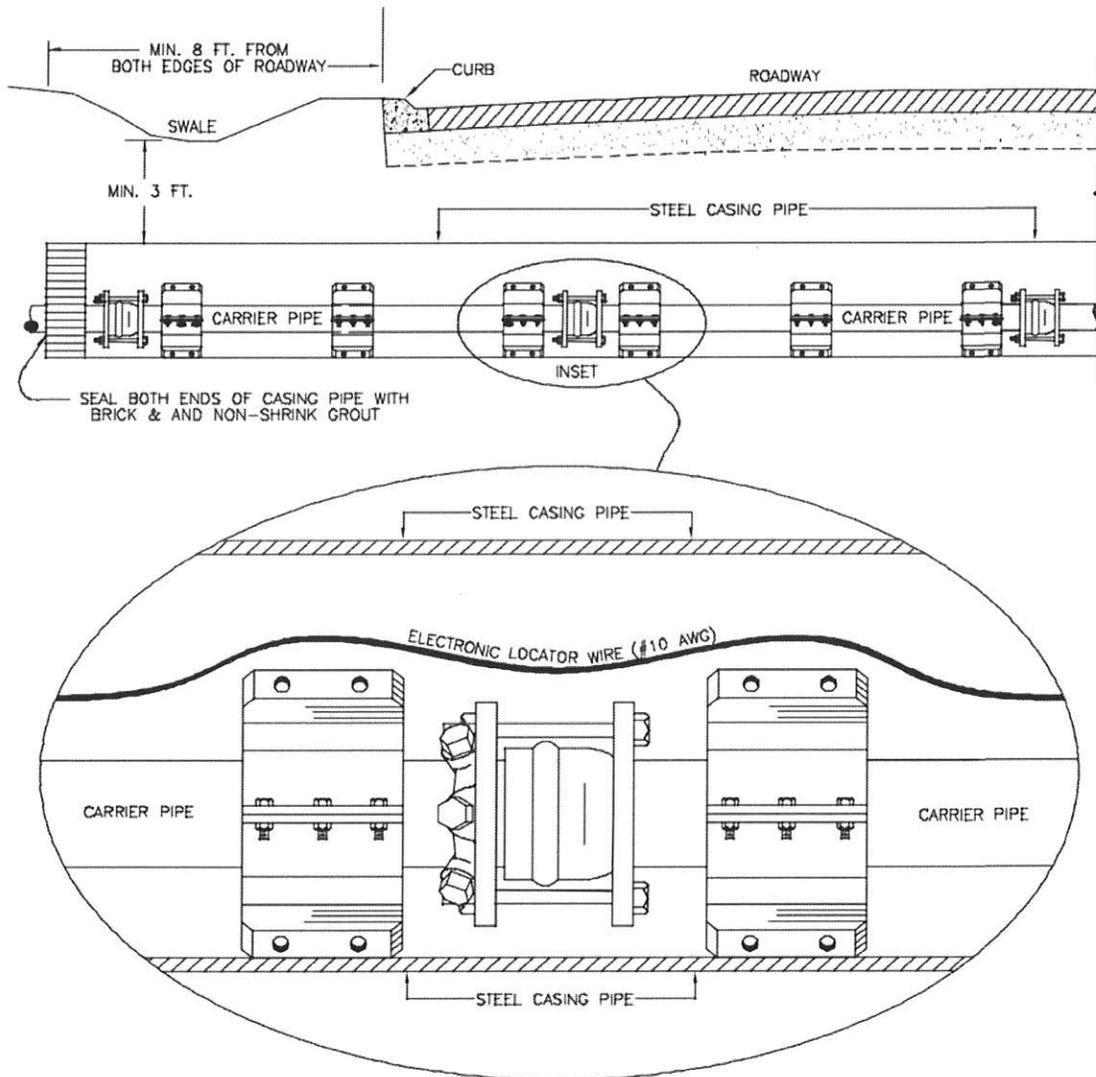

NOTES:

1. STEEL CASING PIPE SHALL BE 2 TIMES (2X) CARRIER PIPE DIAMETER.
2. CASING PIPE TO EXTEND 8' FROM E.O.P. (BOTH SIDES) & ENDS TO BE SEALED W/ BRICKS & NON-SHRINK GROUT.
3. CARRIER PIPE SUPPORT SYSTEM SHALL BE (3) POLYETHYLENE BLOCK ASSEMBLIES PER PIPE LENGTH.
4. RESTRAIN ALL CARRIER PIPE JOINTS AS REQUIRED BY HCUJ.
5. STEEL CASING PIPE EXTERIOR TO BE COATED (BITUMINOUS COATING 16 MILS.).
6. FASTEN LOCATOR WIRE ON CARRIER PIPE THROUGH ENTIRE LENGTH OF JACK & BORE CASING PIPE.
7. THIS DETAIL APPLIES TO POTABLE WATER, RECLAIMED WATER AND SEWER FORCE MAIN PIPE LINES.
8. MINIMUM DEPTH OF CASING LESS THAN 10" IN DIAMETER MAY BE REDUCED TO 2" FROM TOP OF PIPE TO BELOW ROAD BASE.

SUMTER COUNTY - R/W PERMIT


INSTALL 8" STEEL GAS MAIN ALONG CR 470

from US 301 to WEST OF NE 50th WAY

SUMTER COUNTY, FL

GENERAL NOTES:

1. THE LOCATIONS AND SIZE OF EXISTING UTILITIES AND RIGHT OF WAY, AS SHOWN ON THE PLANS ARE APPROXIMATE ONLY AND SHOULD BE VERIFIED BY THE CONTRACTOR PRIOR TO CONSTRUCTION. HOWEVER, THERE IS NO GUARANTEE THAT ALL EXISTING FACILITIES HAVE BEEN FOUND OR SHOWN. THE CONTRACTOR IS FOREWARNED TO ASCERTAIN AND DETERMINE PRECISE LOCATIONS PREPARATORY TO EXCAVATING AND ALSO FAMILIARIZE HIMSELF WITH ALL VOLTAGES CARRIED IN OVERHEAD OR UNDERGROUND UTILITY SERVICES. NO CLAIM FOR EXTRA COST SHALL BE MADE AGAINST THE OWNER OR ENGINEER AS A RESULT OF THE AFOREMENTIONED APPROXIMATIONS. THE CONTRACTOR SHALL LOCATE EXACTLY ALL EXISTING UTILITIES THAT CROSS THE PROPOSED GAS LINE PRIOR TO CONSTRUCTION. ALL R/W LINES, PROPERTY LINES AND EASEMENT LINES ARE APPROXIMATE ONLY AND ARE TO BE CONFIRMED BY THE CONTRACTOR PRIOR TO CONSTRUCTION.
2. THE CONTRACTOR SHALL NOTIFY ALL UTILITY COMPANIES AT LEAST 48 HOURS BEFORE BEGINNING CONSTRUCTION. CONTRACTOR SHALL "CALL SUNSHINE" 1-800-432-4770 A MINIMUM OF 2-DAYS AND A MAXIMUM OF 5-DAYS PRIOR TO START OF CONSTRUCTION.
3. IT IS THE RESPONSIBILITY OF THE CONTRACTOR TO USE WHATEVER MEANS NECESSARY TO CONTROL AND PREVENT EROSION AND TRANSPORT OF SEDIMENT TO SURFACE DRAINS AND TO DITCHES DURING CONSTRUCTION.
4. THESE DRAWINGS DO NOT INCLUDE NECESSARY COMPONENTS FOR CONSTRUCTION SAFETY.
5. CONTRACTOR IS SOLELY RESPONSIBLE FOR CONSTRUCTION SAFETY. SPECIAL PRECAUTIONS MAY BE REQUIRED IN THE VICINITY OF POWER LINES AND OTHER UTILITIES.
6. ALL FEATURES ARE NOT SHOWN. THE FEATURES NOT SHOWN INCLUDE, BUT ARE NOT LIMITED TO, OVERHEAD UTILITIES, TRAFFIC CONTROL WIRING AND APPURTENANCES, EXISTING UTILITY SERVICE LINES AND ROAD SIGNS. IT SHALL BE THE CONTRACTOR'S RESPONSIBILITY TO LOCATE AND PROTECT THESE FACILITIES DURING CONSTRUCTION. ANY DAMAGE CAUSED BY THE CONSTRUCTION SHALL BE REPAIRED BY THE CONTRACTOR AT NO ADDITIONAL COST TO OWNER.
7. THESE PLANS ARE NOT AN ACTUAL SURVEY. RIGHT OF WAY AND EDGE OF PAVEMENT INFORMATION IS APPROXIMATE ONLY AND BASED ON EXISTING RIGHT OF WAY MAPS AND/OR AS-BUILT MAPS.
8. ALL CONSTRUCTION WITHIN FDOT RIGHT-OF-WAY SHALL CONFORM TO THE LATEST EDITIONS OF THE FDOT DESIGN STANDARD INDICES, THE FDOT STANDARD SPECIFICATION FOR ROAD AND BRIDGE CONSTRUCTION, AND THE FDOT UTILITY ACCOMMODATIONS MANUAL.
9. INSTALLATION TO BE IN ACCORDANCE WITH THE LATEST EDITION OF THE "TECO PEOPLES GAS - CONSTRUCTION STANDARDS MANUAL".

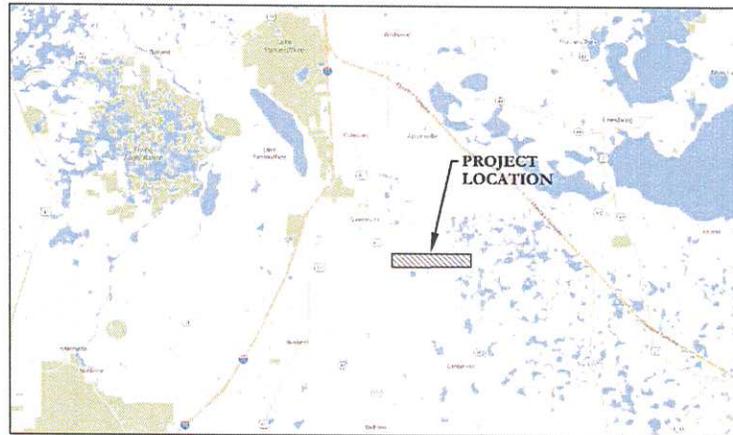

VICINITY MAP
Not To Scale

SHEET INDEX

1. COVER SHEET
- 2-3. GENERAL NOTES & DETAILS
4. PROJECT LAYOUT
- 5-14. SITE PLANS
15. MOT PLAN

PERMIT SUBMITTAL


6/22/2018



CALL 48 HOURS BEFORE YOU DIG IN FLORIDA



- Engineering / Permitting
- Development Services
- Property Management
- Construction Management
- ADA Consulting

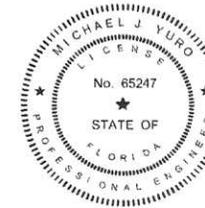

Digitally signed by Michael J Yuro
Date: 2018.06.22 16:07:50 -04'00'

PRINTED COPIES OF THIS DOCUMENT ARE NOT CONSIDERED
SIGNED AND SEALED AND THE SIGNATURE MUST BE
VERIFIED ON ANY ELECTRONIC COPIES.

NO.	DATE	REVISIONS	PROJECT NO.	Y17-134	 145 Hidden Road, Unit 108 Ponte Vedra, FL 32081 (904) 342-5199 CERTIFIC. NO. OF SUBSCRIPTION, NO. 2968	MICHAEL J. YURO, P.E.	CR 470 - GAS MAIN INSTALLATION	SHEET NO.
			DR. W.N. BY	NDG		FLORIDA P.E. LICENSE NO. 65247	PREPARED FOR	
			CHECKED BY:	MJY		REGISTERED PROFESSIONAL	TECO- PEOPLES GAS SYSTEMS, INC.	
			DATE:	6/22/18			COVER SHEET	1

GENERAL NOTES:

1. ALL WORK SHALL BE DONE IN ACCORDANCE WITH THE LATEST EDITION OF THE FLORIDA DEPARTMENT OF TRANSPORTATION STANDARD SPECIFICATIONS FOR ROAD AND BRIDGE CONSTRUCTION, AS AMENDED BY THE LATEST EDITION OF THE DESIGN MANUAL AND ANY AMENDMENTS THEREON.
2. SHOP DRAWINGS SHALL BE SUBMITTED TO THE OWNER'S REPRESENTATIVE FOR REVIEW AND APPROVAL PRIOR TO INSTALLATION.
3. THE CONTRACTOR SHALL VERIFY THE LOCATIONS OF ANY EXISTING UNDERGROUND UTILITIES PRIOR TO BEGINNING CONSTRUCTION.
4. THE CONTRACTOR SHALL BE RESPONSIBLE FOR VERIFYING ALL LINE AND GRADE STAKES IN THE FIELD PRIOR TO THE COMMENCEMENT OF CONSTRUCTION. ANY DISCREPANCIES MUST BE REPORTED IMMEDIATELY TO THE ENGINEER. THE CONTRACTOR SHALL ASSUME FULL RESPONSIBILITY FOR ANY ERRORS.
5. CONTRACTOR SHALL NOTIFY ALL UTILITY COMPANIES PRIOR TO START OF CONSTRUCTION FOR LOCATION OF EXISTING UTILITIES. IN ORDER TO PREVENT DAMAGE AND COORDINATE ADJUSTMENT OF EXISTING UNDERGROUND UTILITIES.
6. IT SHALL BE THE CONTRACTOR'S RESPONSIBILITY TO NOTIFY THE PROJECT ENGINEER AND OWNER OF ANY CHANGES OR DEVIATIONS FROM THE ORIGINAL PLANS PRIOR TO CONSTRUCTION OF SAID CHANGE OR DEVIATION.
7. THE CONTRACTOR SHALL TAKE THE NECESSARY PRECAUTIONS TO PROTECT ALL EXISTING STRUCTURES AND UTILITIES. ANY DAMAGES SHALL BE REPAIRED BY THE CONTRACTOR AT THE OWNER'S EXPENSE.
8. THE CONTRACTOR SHALL OBTAIN ALL NECESSARY INSURANCE AND BONDS AS REQUIRED BY THE OWNER FOR THIS PROJECT.
9. THE OWNER SHALL PROVIDE THE SELECTED CONTRACTOR WITH COPIES OF ALL PERMITS RECEIVED FOR THE PROJECT.
10. ANY EVIDENCE OF NEARBY UTILITIES WITHIN THE LIMITS OF CONSTRUCTION IS TO BE PROTECTED. IF IN DANGER OF DAMAGE BY CONSTRUCTION, THE CONTRACTOR SHALL NOTIFY THE ENGINEER IMMEDIATELY.
11. BENCHMARK DATA BASE IS NATIONAL GEODETIC VERTICAL DATUM IN G.D.M. OF 1989.
12. THE CONTRACTOR SHALL PROTECT AND USE EXISTING POWER LINES AND/OR AIRLINES AND/OR OVERHEAD TRANSMISSION LINES OR UNDERGROUND UTILITIES.
13. ALL PROPERTY CORNERS AND SURVEY MONUMENTS WITHIN THE LIMITS OF CONSTRUCTION ARE TO BE PROTECTED. THE CONTRACTOR SHALL BE RESPONSIBLE FOR VERIFYING THE LOCATION OF ALL PROPERTY CORNERS AND SURVEY MONUMENTS. ANY CHANGES SHOULD BE NOTIFIED IMMEDIATELY TO THE ENGINEER. ALSO, ALL E.S. CONTROL POINTS ARE TO BE PROTECTED. IF DESTROYED DURING CONSTRUCTION IT WILL BE THE CONTRACTOR'S RESPONSIBILITY TO REPLACE THE CONTROL POINTS AT THEIR EXPENSE.
14. THE CONTRACTOR SHALL HAVE AVAILABLE AT THE JOB SITE AT ALL TIMES ONE COPY OF APPROVED CONSTRUCTION PLANS, SPECIFICATIONS AND SPECIAL PROVISIONS AND COPIES OF ANY REQUIRED CONSTRUCTION PERMITS IN COMPLIANCE WITH ALL PERMITTING AGENCIES.
15. SUBMITTAL OF AS BUILT SITE SURVEY, INCLUDING RECORD MARKS, IS REQUIRED.
16. LOCATIONS OF DIRECTIONAL DRILL PIPE ENTRY AND EXIT ARE APPROXIMATE ONLY AND MAY BE ADJUSTED OR LENGTHENED BY DIRECTIONAL DRILL CONTRACTOR TO ACHIEVE REQUIRED DEPTH. RESPONSIBILITY OF THE DRILL TO AVOID COLLISION WITH UNDERGROUND UTILITIES AND TO MAINTAIN PROPER CLEARANCES SHALL BE ASSESSABLE AS APPROVED BY THE ENGINEER AND NO ADDITIONAL COST TO THE OWNER.
17. CONTRACTOR SHALL HAVE SURVEYOR VERIFY LOCATION OF ALL EXISTING RIGHT-OF-WAY LINES AND GAS PERMIT AREA.
18. CONTRACTOR SHALL PROVIDE TEMPORARY RAMP ACROSS DRIVEWAYS AND ROADWAYS TO PROVIDE ACCESS AND MAINTAIN VEHICLE TRAFFIC OVER THE PIPE DURING THE DIRECTIONAL DRILL PROCESS AND TO PROTECT THE PIPE DURING STAGING AND REWIND, WHENEVER POSSIBLE.
19. CONTRACTOR MAY CHOOSE TO DRILL SHORTER OR LONGER SECTIONS AS NECESSARY TO AVOID COLLISION WITH ROADWAY TRAFFIC.
20. CONTRACTOR SHALL RESTORE ALL ITEMS THAT WERE DAMAGED BY CONSTRUCTION TO EXISTING CONDITION OR BETTER.
21. PRIOR TO CONSTRUCTION, CONTRACTOR IS REQUIRED TO PROVIDE FOOT THE EXACT LOCATION OF TRENCHING AND DIRECTIONAL DRILLING, IF APPLICABLE.
22. THE CONTRACTOR IS REQUIRED TO OBTAIN APPROVAL FROM THE FOOT CITY OR COUNTY, CITY DEPARTMENT PRIOR TO ANY ROADWAY CLOSURE.

MAINTENANCE OF TRAFFIC NOTES:

1. THE CONTRACTOR SHALL INSTALL STANDARD RED ADVANCE CONSTRUCTION SIGNALING IN ACCORDANCE WITH FDOT'S STANDARD SPECIFICATIONS FOR ROAD AND BRIDGE CONSTRUCTION.
2. ALL CONSTRUCTION EQUIPMENT AND MATERIALS SHALL BE STORED IN A MANNER TO PREVENT FROM THE EDGE OF EXISTING PAVEMENT OR AS FAR AWAY AS POSSIBLE WITHIN THE EXISTING LIMITS, AND SHALL BE PROTECTED BY TRAFFIC BARRICADES WITH FLASHING YELLOW LIGHTS.
3. THESE SHALL BE NO EXHAUSTIONS LEFT OPEN AT ALL TIMES.
4. THE CONTRACTOR SHALL NOTIFY ALL LOCAL AGENCIES AS WELL AS THE FOOT OFFICE 48 HOURS PRIOR TO BEGINNING CONSTRUCTION.
5. IT IS THE CONTRACTOR'S RESPONSIBILITY TO CONDUCT THE SURVEY AND STATE ONE CALL STREET AT 800-432-4776 FOR LOCATION OF UNDERGROUND UTILITIES.
6. NOTICES SHOWN IN THIS PLAN SET MAY NOT COVER ALL WORK APPLICATIONS ENCLOSED FOR THIS EFFORT. CONTRACTOR IS RESPONSIBLE FOR ENSURING ALL APPLICABLE FOOT STANDARDS FOR MAINTENANCE OF TRAFFIC ARE FOLLOWED.

PAVING AND DRAINAGE NOTES:

1. ALL SCHEDULED UTILITIES LOCATED UNDER PROPOSED DRIVEWAYS ARE TO BE CONSTRUCTED PER FDOT STANDARD SPECIFICATIONS SECTION 25.3.3. TO 25% OF THE MAXIMUM DENSITY PER ASTM C 137.
2. ALL INTERSECTIONS OF INLET PIPES SHALL BE LOCATED IN THE CENTERLINE OF THE ROADWAY. ALL INTERSECTIONS SHALL BE AGAINST THE CENTERLINE AND ENGINEERS IN THE EVENT OF ADJUSTMENT TO BE NECESSARY.
3. CONTRACTOR SHALL COORDINATE CONNECTIONS TO EXISTING STORM DRAINAGE FACILITIES AND SHALL VERIFY LOCATION AND ELEVATION OF SAID FACILITIES PRIOR TO START OF CONSTRUCTION. ANY FACILITIES NOT SHOWN SHALL BE REPAIRED TO LOCAL OR BETTER THAN LOCAL CONDITIONS.
4. THE OWNER RESERVES THE RIGHT TO REQUEST FROM THE CONTRACTOR ASPHALTIC CONCRETE SURFACE COURSE AND VERIFICATION TO ASSURE COMPLIANCE WITH FDOT SPECIFICATIONS.
5. EXTRA BASE MATERIAL SHALL BE PROVIDED AT CURBS WHEREVER THERE IS EXCESSIVE CURB SLOPE THAN 12" BELOW BOTTOM OF BASE (FDOT 102.10.02).

CLEAN UP & RESTORATION NOTES:

1. CONTRACTOR SHALL CLEAN UP AND PROPERLY DISPOSE OF ALL DEBRIS AND SHALL ABLE ALL AGENCIES STAKEHOLDERS.
2. CONTRACTOR SHALL RESTORE ALL ITEMS TO THE EXISTING CONDITIONS OR BETTER. ITEMS INCLUDE BUT NOT LIMITED TO CONCRETE DRIVEWAY, DRIVEWAY APPROX. 1/4" BODIES, DITCH CONCRETE SIDEWALKS, TREES, LANDSCAPING, UNDERGROUND UTILITIES, AND SURROUNDING UTILITIES AND GRASS.
3. NO EXCESS MATERIALS SHALL BE REMOVED OR LEFT WITHOUT PROPER APPROVAL FROM CITY, COUNTY AND/OR FOOT DEPARTMENT.
4. NO PAVEMENT IS PROPOSED TO BE CUT. CONTRACTOR IS RESPONSIBLE TO OBTAIN APPROVAL FROM FOOT CITY OR COUNTY FOR ANY ROAD CUT DUE TO CONSTRUCTION.
5. THE DIRECTIONAL DRILL CONTRACTOR SHALL CONTAIN THE DRILLING MUD, BENTONITE CLAY, AND DISPOSE OF THE WATER PROPERLY AS REQUIRED BY ALL STATE AND FEDERAL REGULATIONS. THE CONTRACTOR IS REQUIRED TO IMMEDIATELY SWEEP AND CLEAN UP ANY SPILL ONTO THE ROADWAY OR AREA ON SIDE OF THE CONSTRUCTION AREA.
6. ALL DRIVES DAMAGED OR OPEN DUE TO CONSTRUCTION ACTIVITIES SHALL BE REPAIRED THE FULL WIDTH OF THE DRIVE FROM THE EDGE OF PAVEMENT TO THE FURTHEST POINT OF DAMAGE. CONCRETE DRIVES SHALL GO TO THE FURTHEST EXISTING CONCERNED JUNCTION. JOINT ALL DRIVES SHALL BE SAW CUT.
7. ALL DISTURBED ASPHALT TO BE REPAIRED TO ORIGINAL SPECIFICATIONS. INCLUDING ROADWAYS, DRIVEWAYS, ETC. SHALL BE RESTORED TO THEIR ORIGINAL DESIGN SPEEDS OR THE LATEST FOOT CITY OR COUNTY SPECIFICATIONS AS APPROPRIATE.


SITE PREPARATION NOTES:

1. PRIOR TO CONSTRUCTION, THE LOCATION OF ANY EXISTING UNDERGROUND UTILITIES WITHIN THE PROJECT LIMITS SHALL BE VERIFIED. THE CONTRACTOR SHALL BE RESPONSIBLE FOR VERIFYING THE LOCATION OF ALL EXISTING UNDERGROUND UTILITIES AND PROVIDING NECESSARY FILL OR BACKFILL TO GRADE WITH ENGINEERED FILL. A MORE DETAILED SURVEY OF THIS WORK IS AS FOLLOWS:
2. IT IS RECOMMENDED THE TOP OF THE CLAYEY SANDS BE MAINTAINED A MINIMUM 2 FEET BELOW THE PROPOSED BOTTOM OF THE BASE MATERIAL OR CONCRETE PAVEMENT. IF THE CLAYEY SANDS SUCH THAT THE MINIMUM SEPARATION DOES NOT EXIST, THE CONTRACTOR, IN CONSULTATION WITH THE ENGINEER, SHALL REMOVE THE EXCESS SEPARATION AND BACKFILL WITH CLEAN STRUCTURAL FILL, AS DESCRIBED BELOW.
3. CONTACT THE SURFACE FROM THE SURFACES WHICH ALLOW VISUAL INSPECTION OF THE SANDS. AT LEAST 10% OF THE FOOT BOARD WALKER OR TRACKED TOOTH EQUIPMENT UNTIL A MINIMUM DENSITY OF AT LEAST 98 PERCENT OF THE PROPOSED PROCTOR MAXIMUM DRY DENSITY (ASTM D 1557) TO A DEPTH OF 12 INCHES BELOW THE PROPOSED SURFACE IS OBTAINED. A MINIMUM OF EIGHT (8) COMPLETE COVERAGES SHOULD BE OBTAINED FOR EACH SANDS AREA. A VIBRO PLATE COLLIER TO IMPROVE THE UNIFORMITY AND INCREASE THE DENSITY OF THE UNDER SANDS SHALL BE USED. THE CONTRACTOR SHALL BE RESPONSIBLE FOR THE COLLIER TO BE UTILIZED DUE TO THE POTENTIAL FOR PLUMPING OF THE HEAVY CLAYEY SANDS ENCOUNTERED, UNLESS APPROVED BY THE ENGINEER.
4. SHOULD THE SURFACE BE 15% OR GREATER THAN 15% OF THE PROPOSED SURFACE, THE CONTRACTOR SHALL REMOVE AND BACKFILL WITH STRUCTURAL FILL SANDS WHICH ARE THEN COMPACTED ON AT THE EXCESS PORE PRESSURES WITHIN THE DISTURBED SANDS ALLOWED TO DISSIPATE BEFORE RECOMPACTING.
5. TO AVOID PLUMPING OF THE SANDS, SANDS SHALL BE PROPERLY REPAIRED TO THE SANDS. SANDS SHALL REMAIN A MINIMUM OF 1 FEET ABOVE THE CLAYEY SANDS. SANDS SHALL BE REPAIRED WITH A ROLLER OR ROLLER.
6. IF SPILL IN THE STATIC WEDGE OR WITH A TRACK DOZER TO AVOID DISTURBING THE CLAYEY SANDS. A MINIMUM OF 10% OF THE SANDS SHALL BE REPAIRED WITH STRUCTURAL FILL SANDS. THE CONTRACTOR SHALL BE RESPONSIBLE FOR THE EQUIPMENT EXCESS DENSITY OF THE CLAYEY SANDS.
7. DUE TO THE PRESENCE OF THE HEAVY CLAYEY SANDS, THE SITE MAY BECOME DIFFICULT TO WORK DURING THE WEATHER. IF CONSTRUCTION IS BEHIND SCHEDULED WEATHER, IT IS RECOMMENDED THE BUILDING SURFACE BE COVERED WITH A TARP OR OTHER PROTECTIVE MEASURES TO PREVENT WEATHER DAMAGE TO THE SANDS. SANDS SHALL BE PROPERLY REPAIRED TO THE SANDS. SANDS SHALL BE PROPERLY REPAIRED TO THE SANDS. SANDS SHALL BE PROPERLY REPAIRED TO THE SANDS.
8. TEST THE SURFACE FOR COMPACTION AT A FREQUENCY OF NOT LESS THAN ONE TEST PER 1000 SQUARE FEET.
9. FACE THE MATERIAL AS REQUIRED. THE FILL SHALL CONSIST OF CLEAN, THE SAND WITH LESS THAN 10 PERCENT SOIL. FILL SHALL BE UNIFORM TO 12 INCHES OF 15 AND COMPACT. EACH LIFT TO A MINIMUM DENSITY OF 98 PERCENT OF THE PROPOSED PROCTOR MAXIMUM DRY DENSITY.
10. CONTRACTORS SHALL OBTAIN RECORD. SURFACE OF ALL EXISTING UTILITIES AND VIDEO TAPING OR PHOTOGRAPHS PRIOR TO ANY CONSTRUCTION.

EROSION CONTROL NOTES:

1. THE CONTRACTOR SHALL BE RESPONSIBLE FOR EROSION CONTROL WITHIN BEST MANAGEMENT PRACTICES FOR THE DURATION OF THE PROJECT UNTIL SUCH TIME AS THE PROJECT HAS BEEN CERTIFIED AS COMPLETE.
2. THE CONTRACTOR SHALL SOO ALL OPEN SPACE AREAS TO BE GRASSED IMMEDIATELY FOLLOWING FINAL GRADING AND COMPLETION OF ALL UNDERGROUND UTILITIES.
3. SILT FENCES SHALL BE INSTALLED A LONG LINES OF CONSTRUCTION.
4. SILT FENCES SHALL BE INSPECTED AT EACH RAINFALL AND REPAIRED IMMEDIATELY IF DAMAGED.
5. ALL SLOPES OF STORM WATER DRAINAGE AREAS SHALL BE SLOPED UPON COMPLETION OF FINAL GRADING.
6. ALL INLETS SHALL BE PROTECTED FROM COLLECTION OF DEBRIS MATERIALS BY INSTALLATION OF TEMPORARY FILTER FABRIC AND/OR BARRIERS.
7. FLOATING SUBMERSION BARRIERS SHALL BE INSTALLED WITHIN ALL WATER BODIES DURING CONSTRUCTION ACTIVITIES WHERE PROTECTION WAS NOT TURNED WATER DISCHARGE MAY OCCUR.
8. CONTRACTOR SHALL BE RESPONSIBLE FOR OBTAINING THE NECESSARY PERMITS PRIOR TO THE START OF CONSTRUCTION.

NO	DATE	REVISIONS	PROJECT NO.	DATE
			CR 470 - GAS MAIN INSTALLATION	6-22-18
			PROJECT LOCATION	
			145 Hildon Road, Unit 108	
			Ponce de Leon, FL 32081	
			(904) 462-5119	
			CAREFREE, FL 32109	
			REGISTERED PROFESSIONAL	
			MICHAEL J. YURO, P.E.	
			FLORIDA P.E. LICENSE NO. 65247	
			REGISTERED PROFESSIONAL	
			CR 470 - GAS MAIN INSTALLATION	
			PROJECT LOCATION	
			TECO-PEOPLES GAS SYSTEMS, INC.	
			GENERAL NOTES	
			SHEET NO.	2

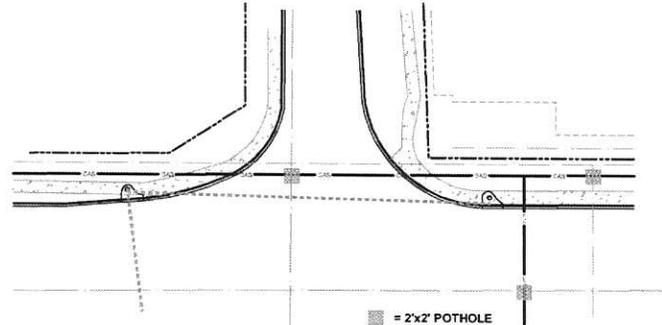

POTHOLE TYPICAL DETAIL
Not To Scale

POTHOLE NOTES:
 1) CONTRACTOR TO CALL FOR UTILITY LOCATES & COMPLETE A "POTHOLE" AT EACH POTENTIAL CONFLICT/CROSSING TO IDENTIFY EXACT LOCATION & DEPTH OF EXISTING UTILITIES & DRAINAGE
 2) POTHOLE LOCATIONS SHOWN ON DETAIL ARE ESTIMATED. ACTUAL POT HOLE LOCATIONS TO BE DETERMINED IN FIELD BY CONTRACTOR
 3) ALL POTHOLES TO BE REPAIRED PER FDOT STANDARD INDEX NO. 307


UTILITY CONTACT INFORMATION

(CONTRACTOR TO VERIFY CURRENT CONTACT INFORMATION)


BRIGHT HOUSE NETWORKS, LLC	(352) 330-2909
DUKE ENERGY	(727) 893-9394
MC	(972) 729-6322
CENTURYLINK	(303) 992-9931
SUMTER ELECTRIC COOPERATIVE, INC	(352) 569-9644

SUNSHINE DESIGN TICKET No. 008700859


- PLAN LEGEND:**
- PROPOSED GAS
 - - - EXISTING GAS
 - - - COMMUNICATION
 - - - OVERHEAD ELECTRIC
 - - - UNDERGROUND ELECTRIC
 - - - FIBER OPTIC
 - - - FORCE MAIN
 - - - REUSE MAIN
 - - - STORM DRAINAGE
 - - - SEWER
 - - - WATER
 - - - RIGHT OF WAY
 - - - EXISTING FENCE
 - ▣ TYPICAL 4'x6' BORE PIT
 - 384+00 STATIONING LINE
 - ⊗ IN LINE VALVE
 - ⊏ END CAP
 - ➔ REDUCER
 - ⊙ MARKER POST

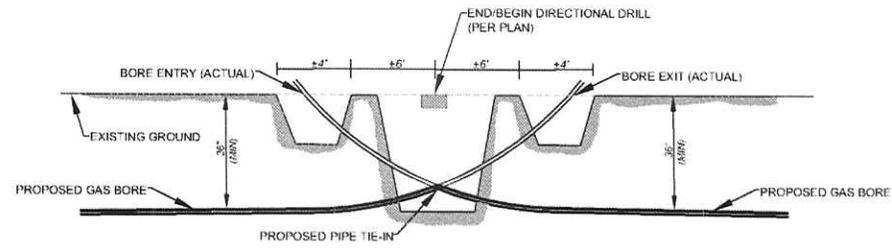



DIRECTIONAL BORE - END/BEGIN STATION TYPICAL DETAIL
Not To Scale

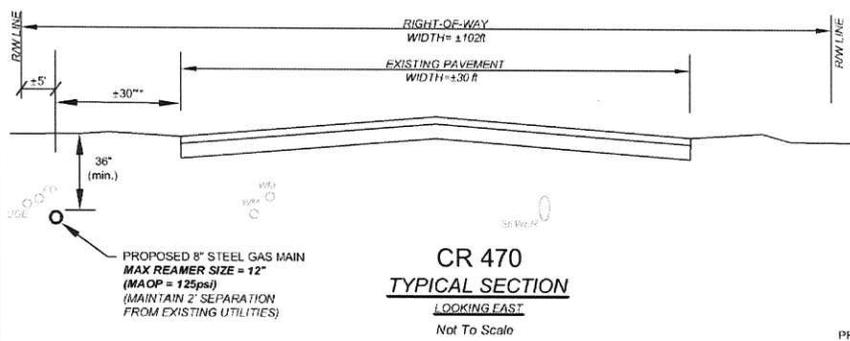

** DISTANCE FROM PAVEMENT VARIES. SEE PLANS FOR SPECIFIC INFO

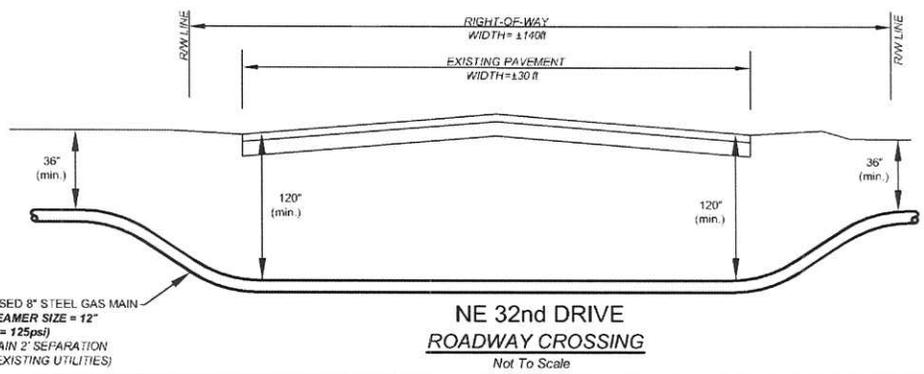

NO.	DATE	REVISIONS	PROJECT NO. Y17-134	<p>145 Hilden Road, Unit 108 Ponte Vedra, FL 32081 (904) 342-5199</p>	<p>MICHAEL J. YURO, P.E. FLORIDA P.E. LICENSE NO. 65247 REGISTERED PROFESSIONAL</p>	<p>CR 470 - GAS MAIN INSTALLATION PREPARED FOR TECO- PEOPLES GAS SYSTEMS, INC. DETAILS</p>	SHEET NO.
			DRWN BY: NDG				3
			CHECKED BY: MIY				
			DATE: 6/22/18				

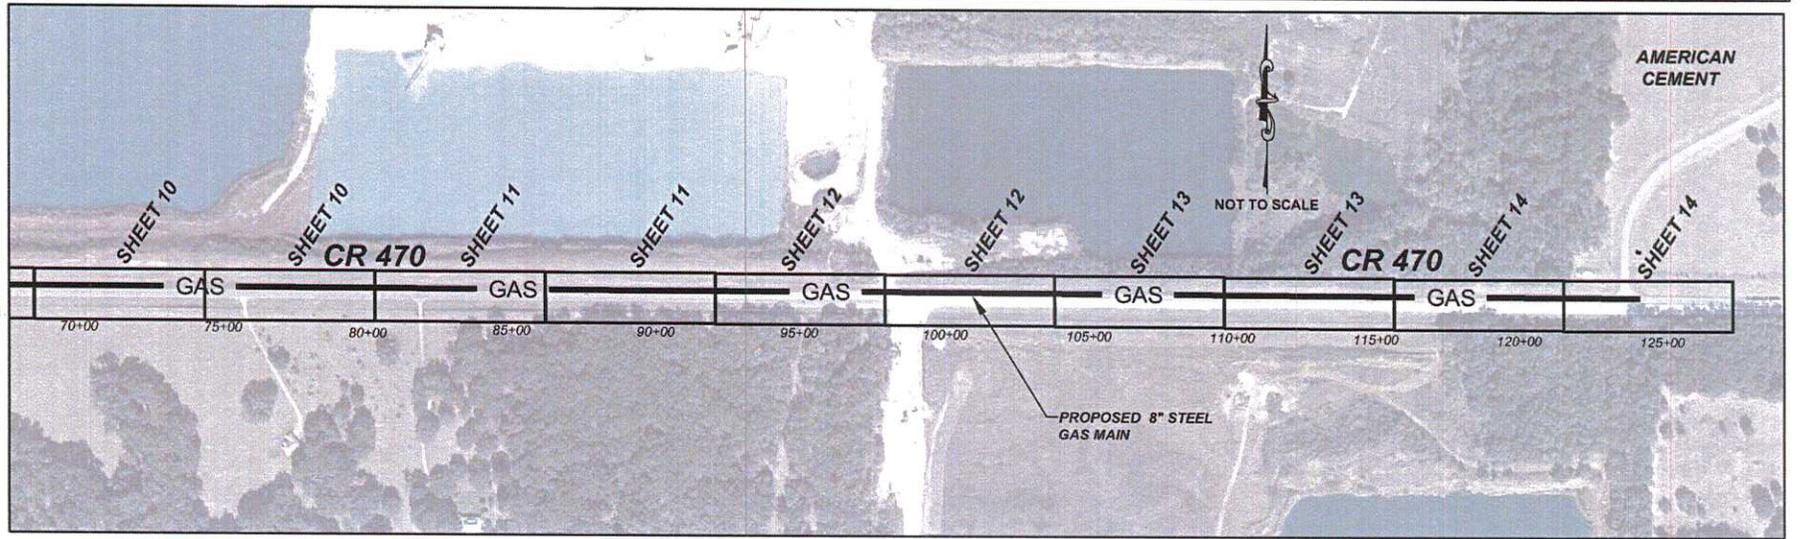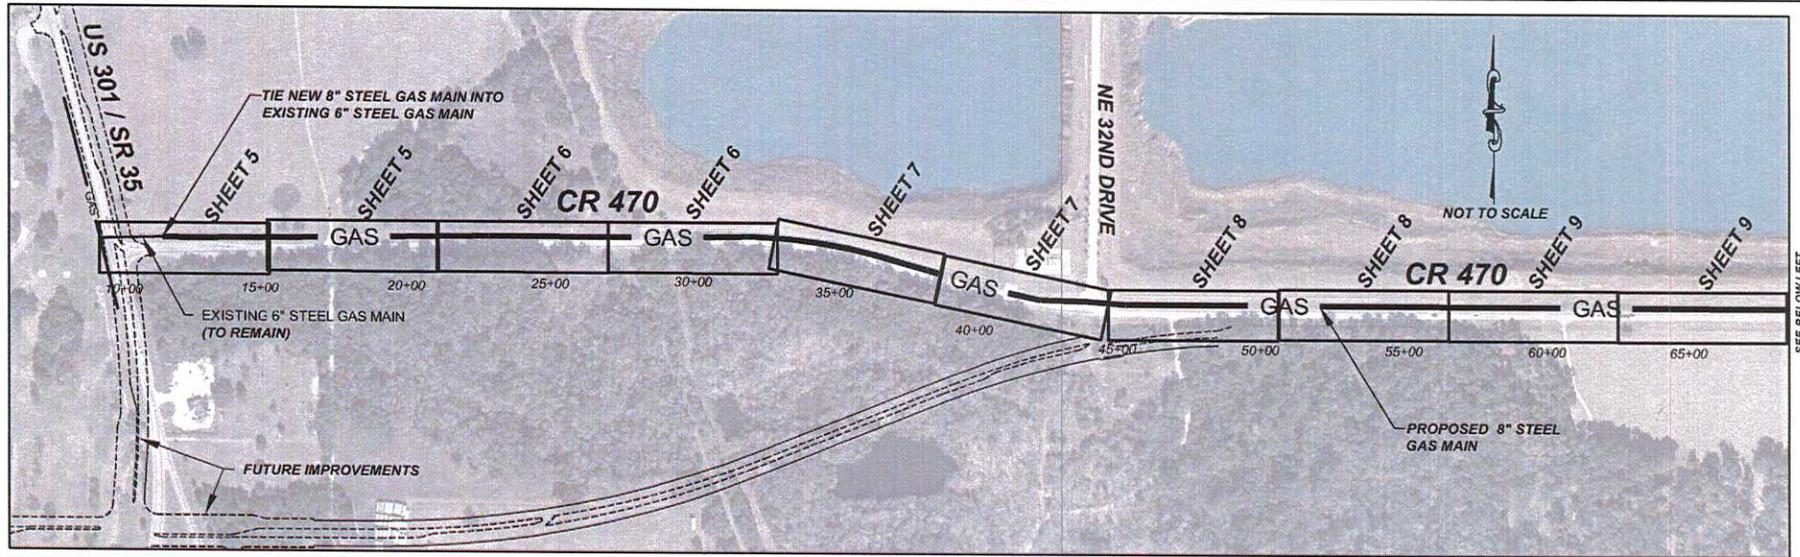

NO.	DATE	REVISIONS

PROJECT NO.	Y17-131
DRAWN BY	NDG
CHECKED BY	MJY
DATE	5/22/18




145 Hidden Road, Unit 108
 Ponte Vedra, FL 32081
 (904) 342-5199
 CERTIFICATE OF AUTHORIZATION NO. 28668


MICHAEL J. YURO, P.E.
 FLORIDA P.E. LICENSE NO. 65247
 REGISTERED PROFESSIONAL

CR 470 - GAS MAIN INSTALLATION
 PREPARED FOR
TECO- PEOPLES GAS SYSTEMS, INC.
 SITE PLAN

SHEET NO.	4
-----------	---

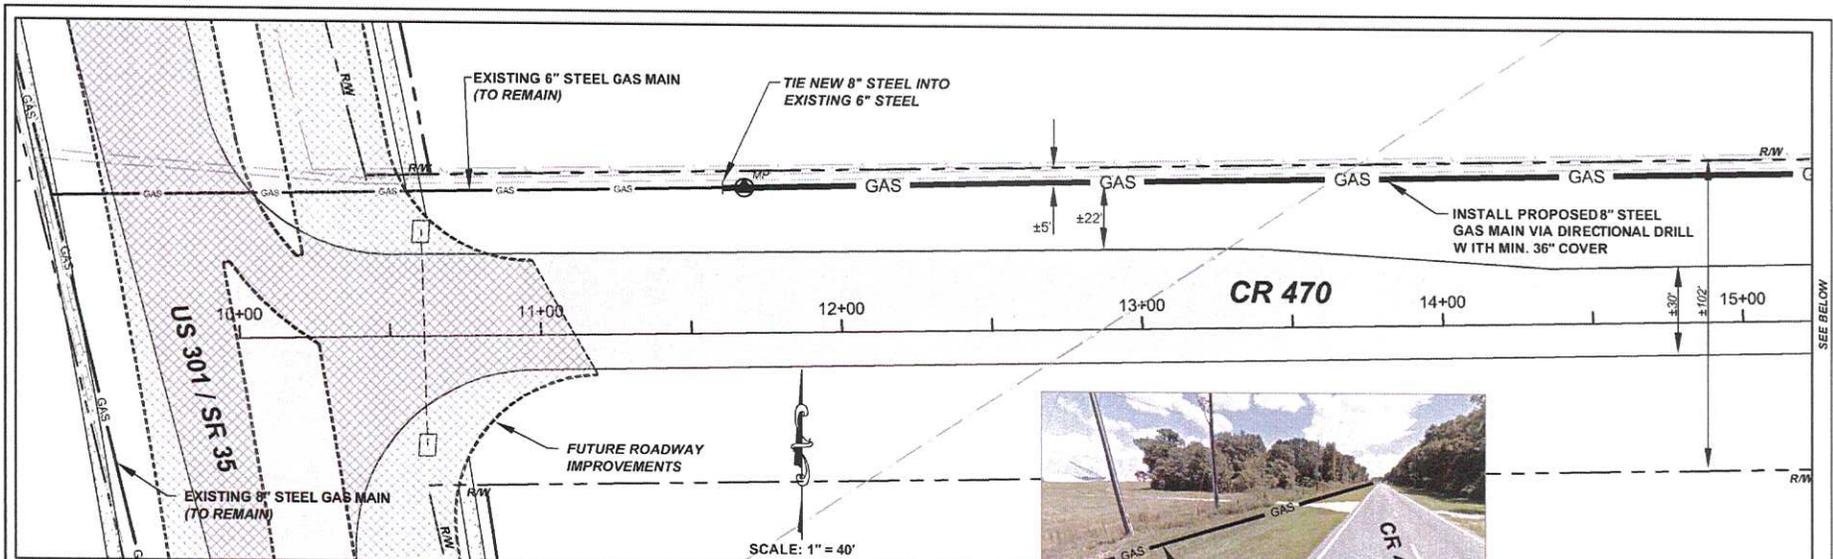

CR 470 @ STA 16+00 (LOOKING EAST)


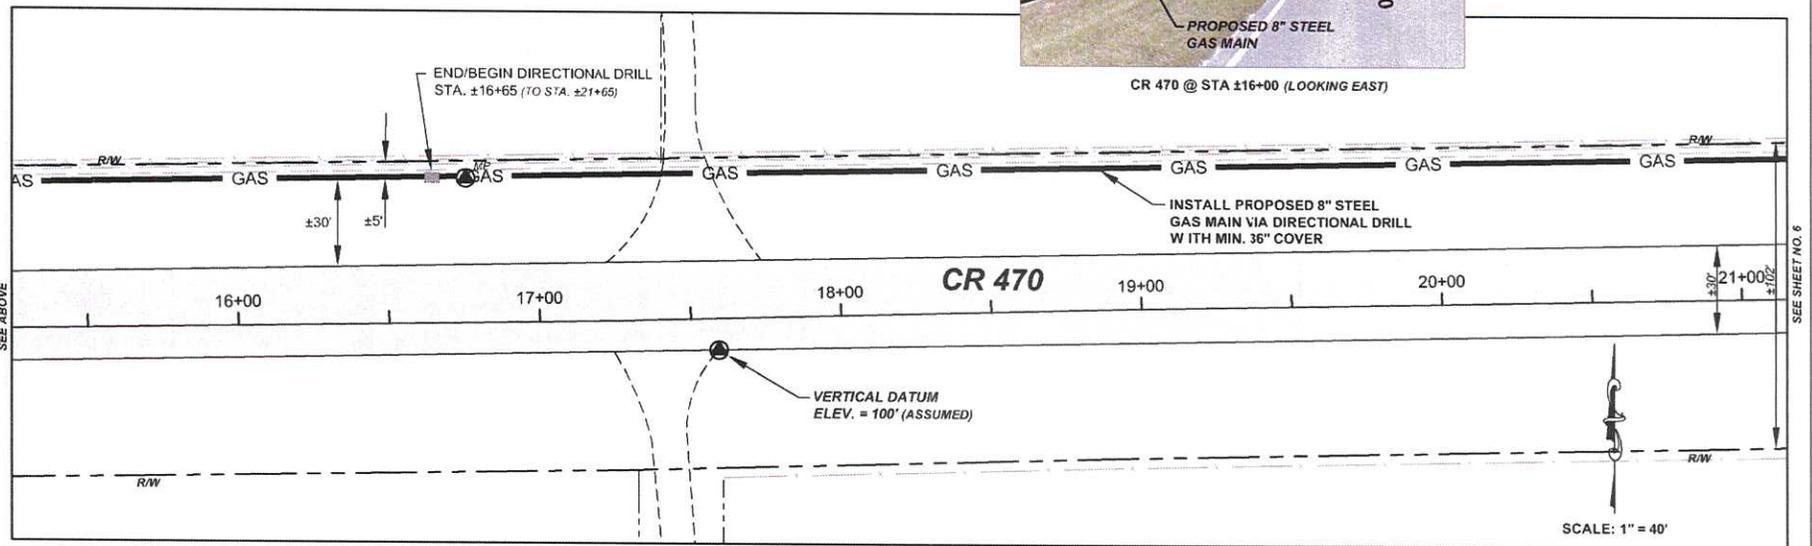


SEE ABOVE


SEE BELOW

SEE SHEET NO. 6



NO.	DATE	REVISIONS	PROJECT NO.	Y17-134	 145 Hidden Road, Unit 108 Ponte Vedra, FL 32081 (904) 342-5199 CERTIFICATE OF AUTHORIZATION No. 2958	MICHAEL J. YURO, P.E. FLORIDA P.E. LICENSE NO. 65217 REGISTERED PROFESSIONAL	CR 470 - GAS MAIN INSTALLATION PREPARED FOR TECO- PEOPLES GAS SYSTEMS, INC. SITE PLAN	SHEET NO.
			DRAWN BY:	NDG				
			CHECKED BY:	MJY				
			DATE:	6/22/18				
							5	

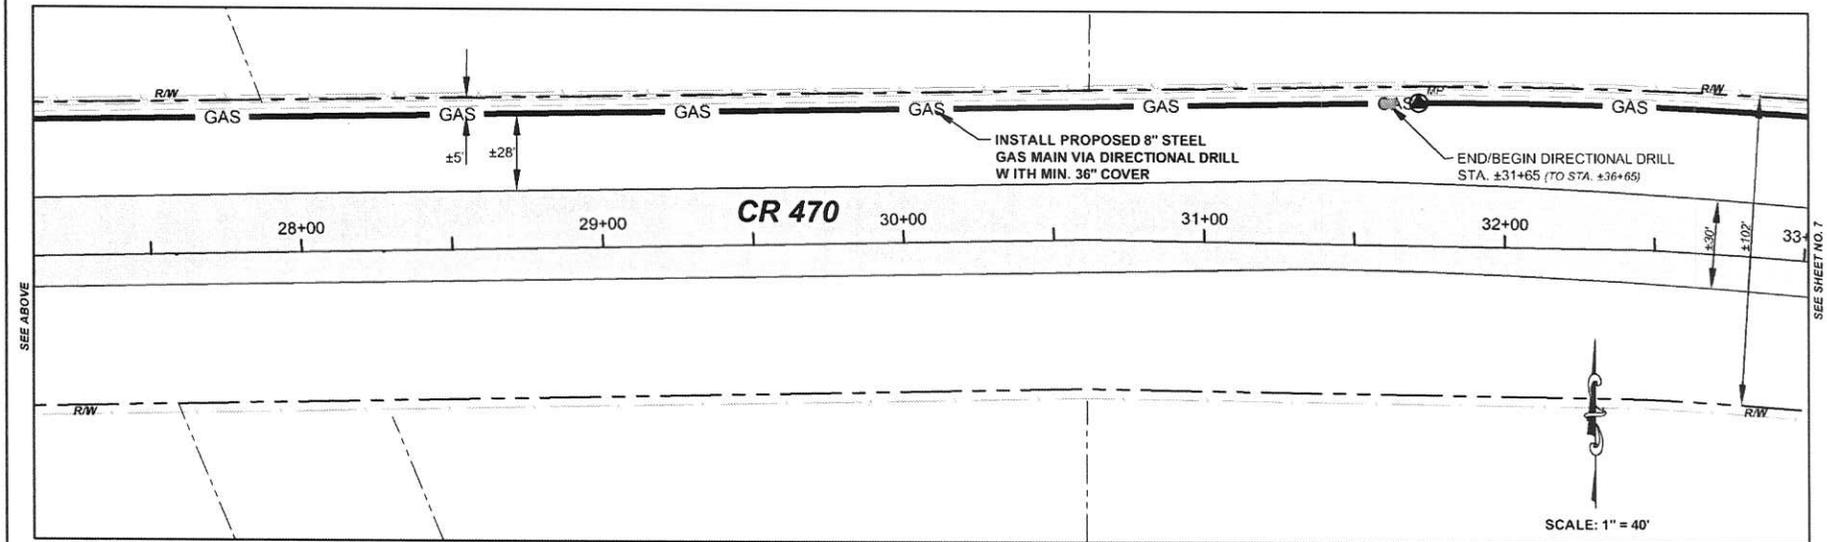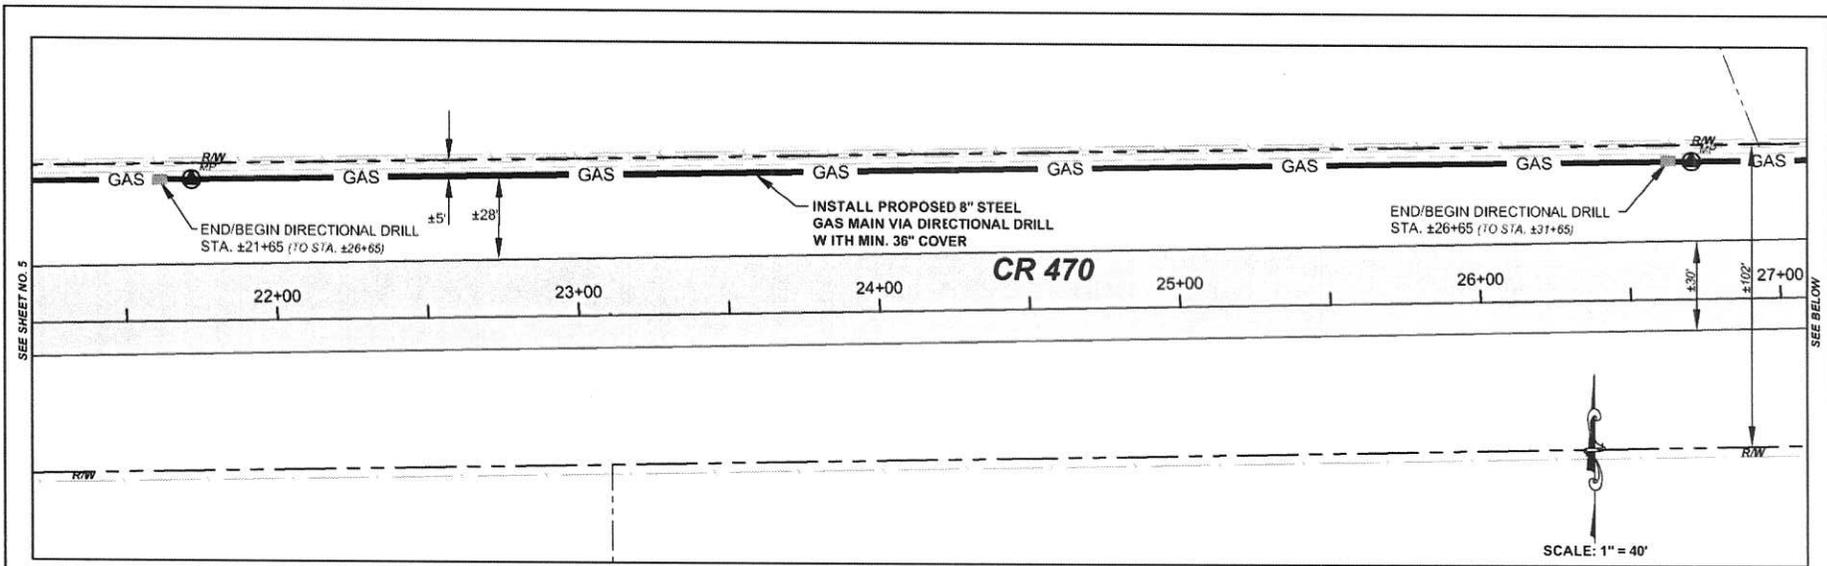



NO.	DATE	REVISIONS	PROJECT NO.	Y17-434		145 Hilden Road, Unit 108 Ponte Vedra, FL 32081 (904) 342-5479	MICHAEL J. YURO, P.E. FLORIDA P.E. LICENSE NO. 65247 REGISTERED PROFESSIONAL	CR 470 - GAS MAIN INSTALLATION <small>PREPARED FOR</small> TECO - PEOPLES GAS SYSTEMS, INC. SITE PLAN	SHEET NO.
			DRAWN BY:	NDG					6
			CHECKED BY:	MJY					
			DATE:	5-22-18		<small>CERTIFICATE OF AUTHORIZATION NO. 28658</small>			

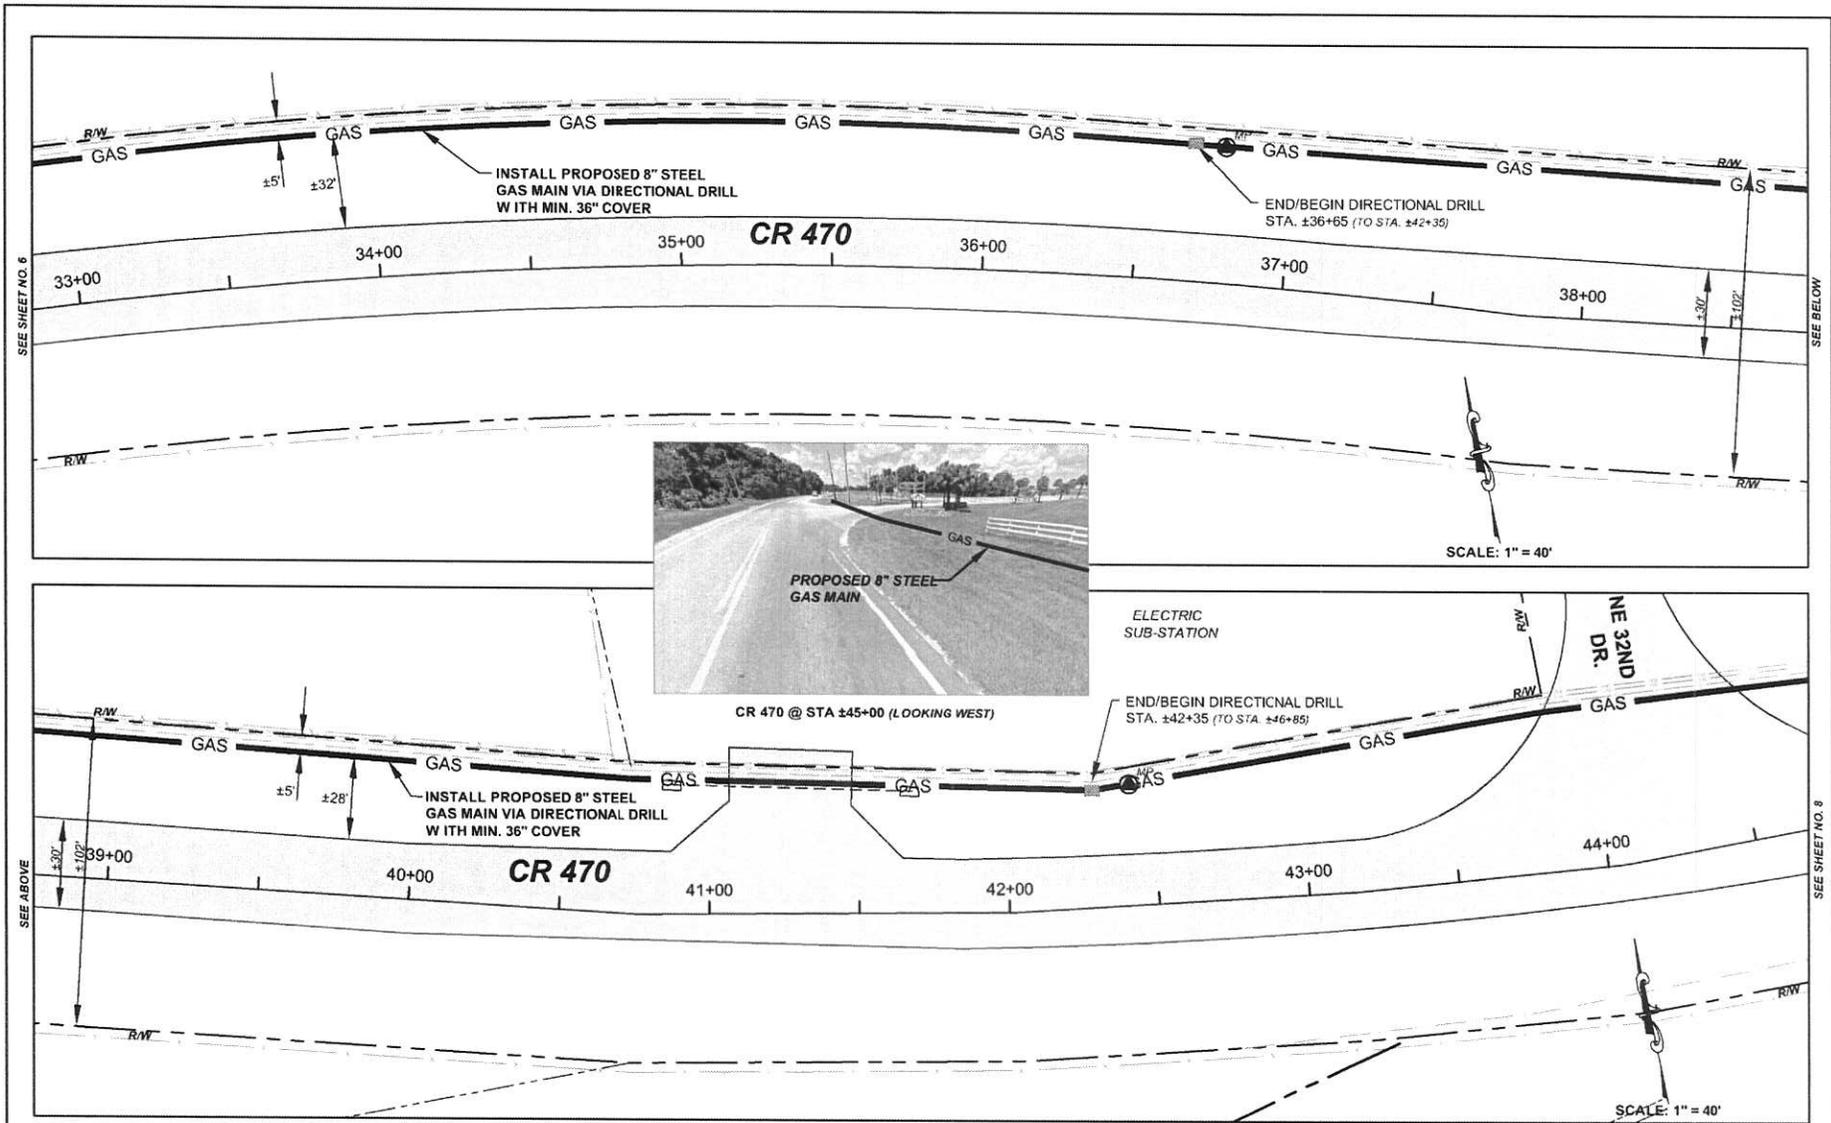



NO.	DATE	REVISIONS	PROJECT NO.	Y17-151	 145 Hillen Road, Unit 108 Ponte Vedra, FL 32081 (904) 342-5199 CERTIFICATE OF AUTHORIZATION NO. 29858	MICHAEL J. YURO, P.E. FLORIDA P.E. LICENSE NO. 65247 REGISTERED PROFESSIONAL	CR 470 - GAS MAIN INSTALLATION PREPARED FOR TECO- PEOPLES GAS SYSTEMS, INC. SITE PLAN	SHEET NO.	7
			DRWN BY	NDG					
			CHECKED BY	MJY					
			DATE	5-22-18					

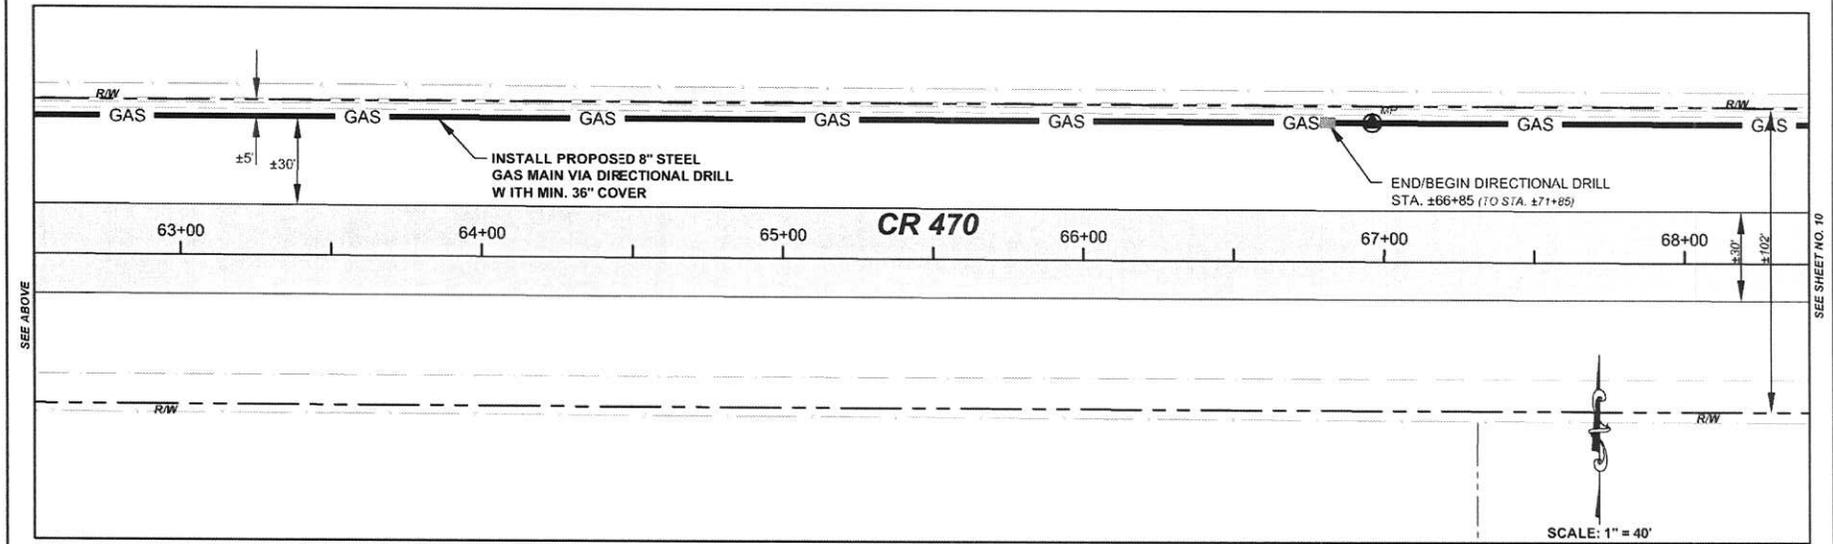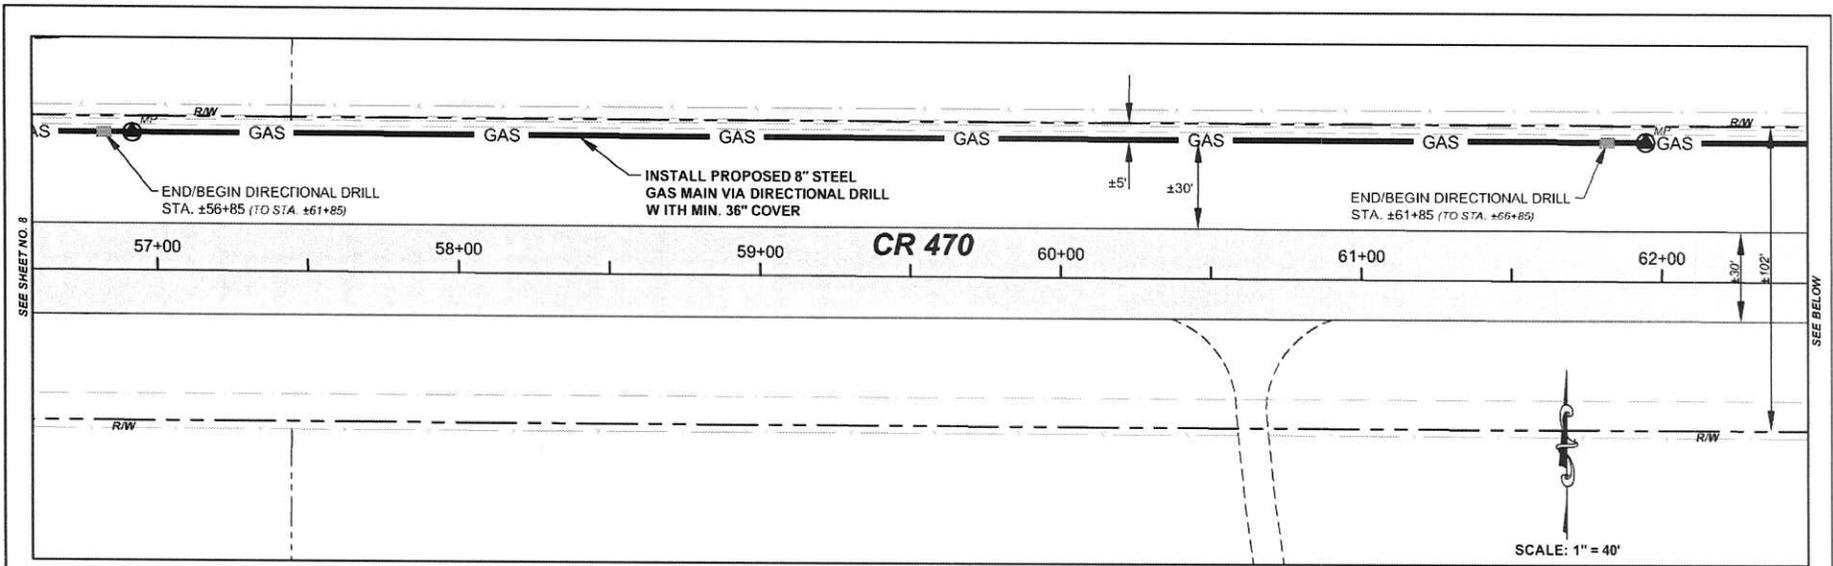



NO.	DATE	REVISIONS	PROJECT NO.	Y17-434	 145 Holden Road, Unit 108 Ponte Vedra, FL 32081 (904) 342-5199 CERTIFICATE OF AUTHORIZATION NO. 2958	MICHAEL J. YURO, P.E. FLORIDA P.E. LICENSE NO. 65247 REGISTERED PROFESSIONAL	CR 470 - GAS MAIN INSTALLATION PREPARED FOR TECO- PEOPLES GAS SYSTEMS, INC. SITE PLAN	SHEET NO.
			DRAWN BY	NDG				9
			CHECKED BY	MJY				
			DATE	6/22/18				

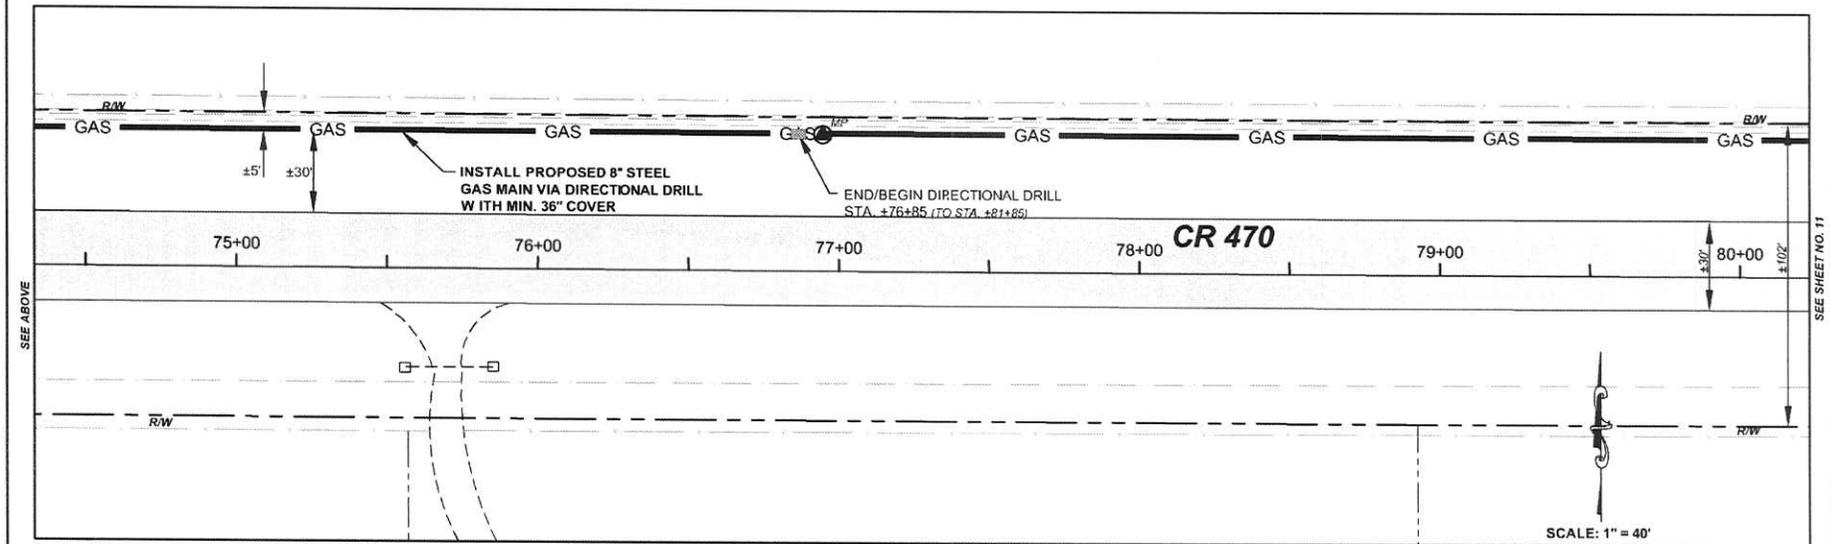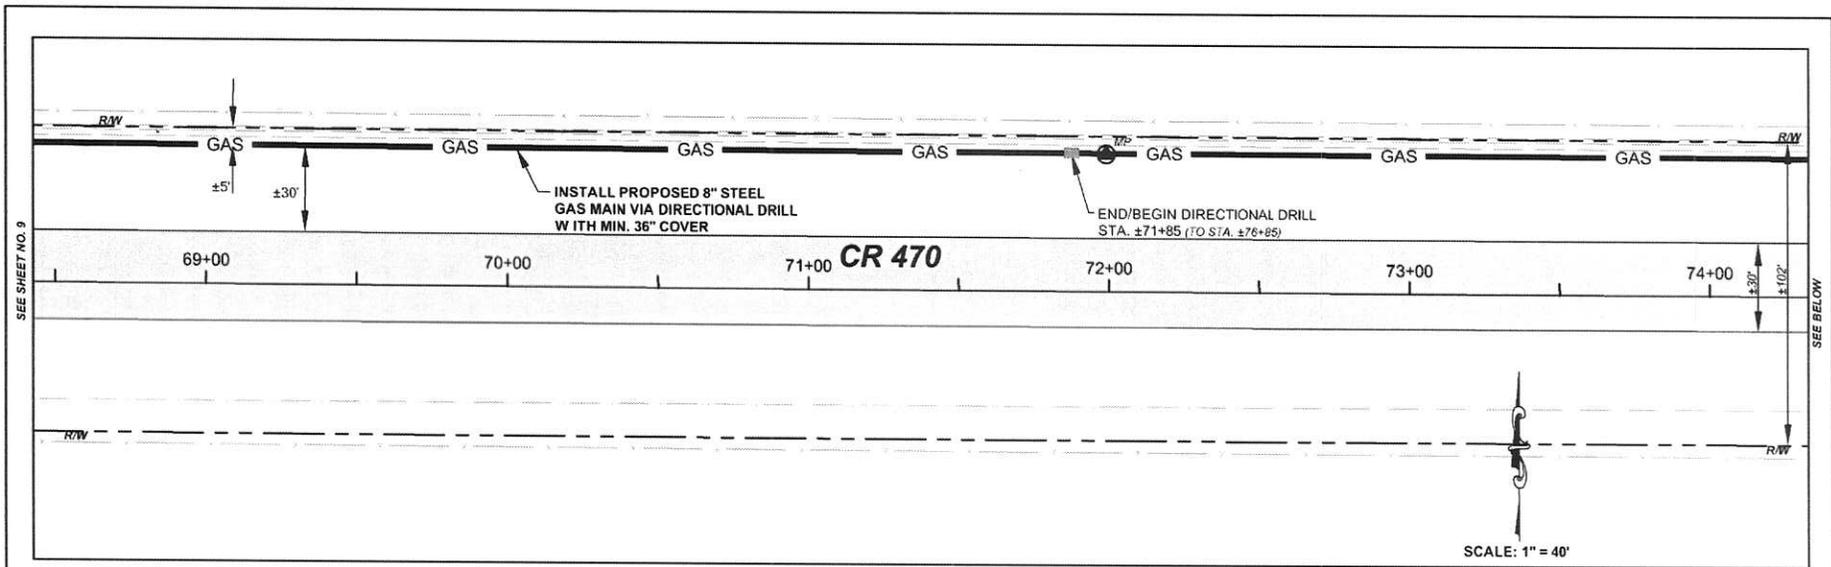


NO.	DATE	REVISIONS	PROJECT NO.	Y17-131	 145 Hilden Road, Unit 108 Ponte Vedra, FL 32081 (904) 342-5199 CERTIFICATE OF AUTHORIZATION NO. 2968	MICHAEL J. YURO, P.E. FLORIDA P.E. LICENSE NO. 65247 REGISTERED PROFESSIONAL	CR 470 - GAS MAIN INSTALLATION PREPARED FOR TECO- PEOPLES GAS SYSTEMS, INC. SITE PLAN	SHEET NO.
			DRAWN BY: NDG CHECKED BY: MJY DATE: 6/22/18	10				

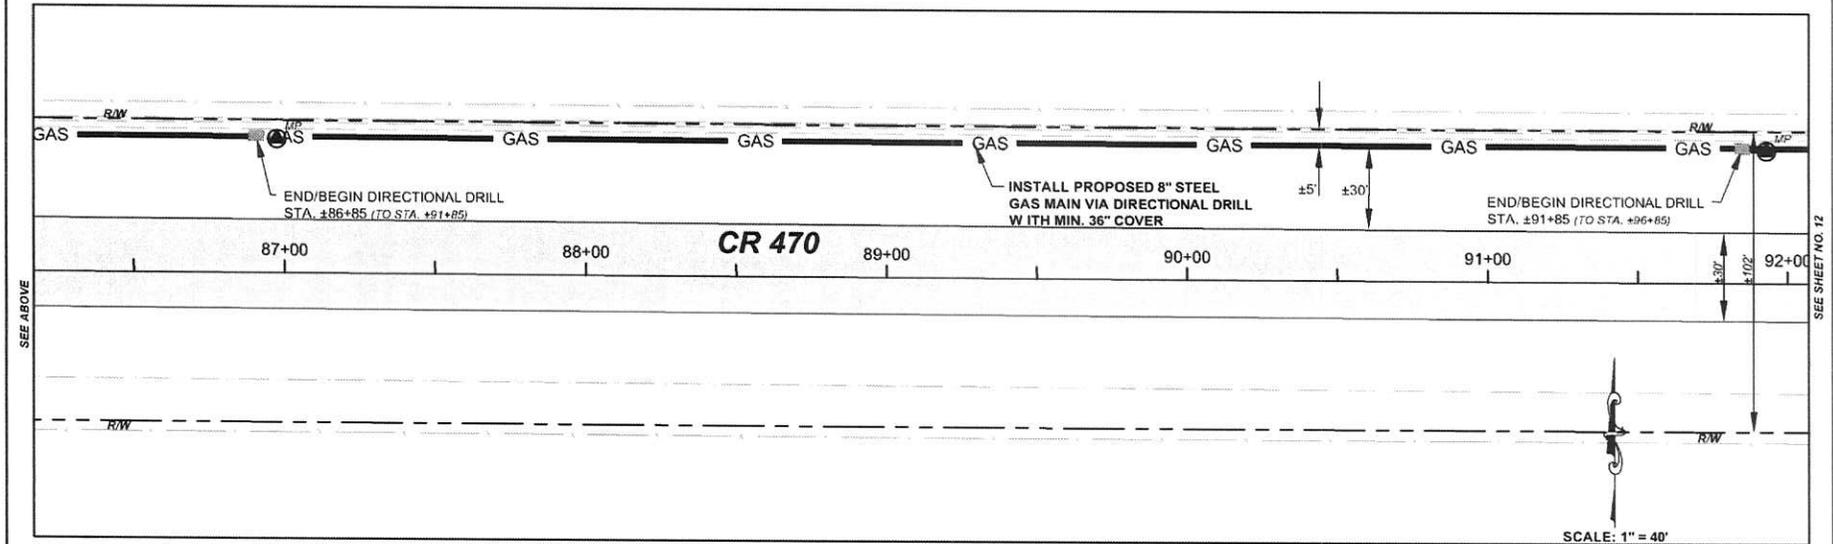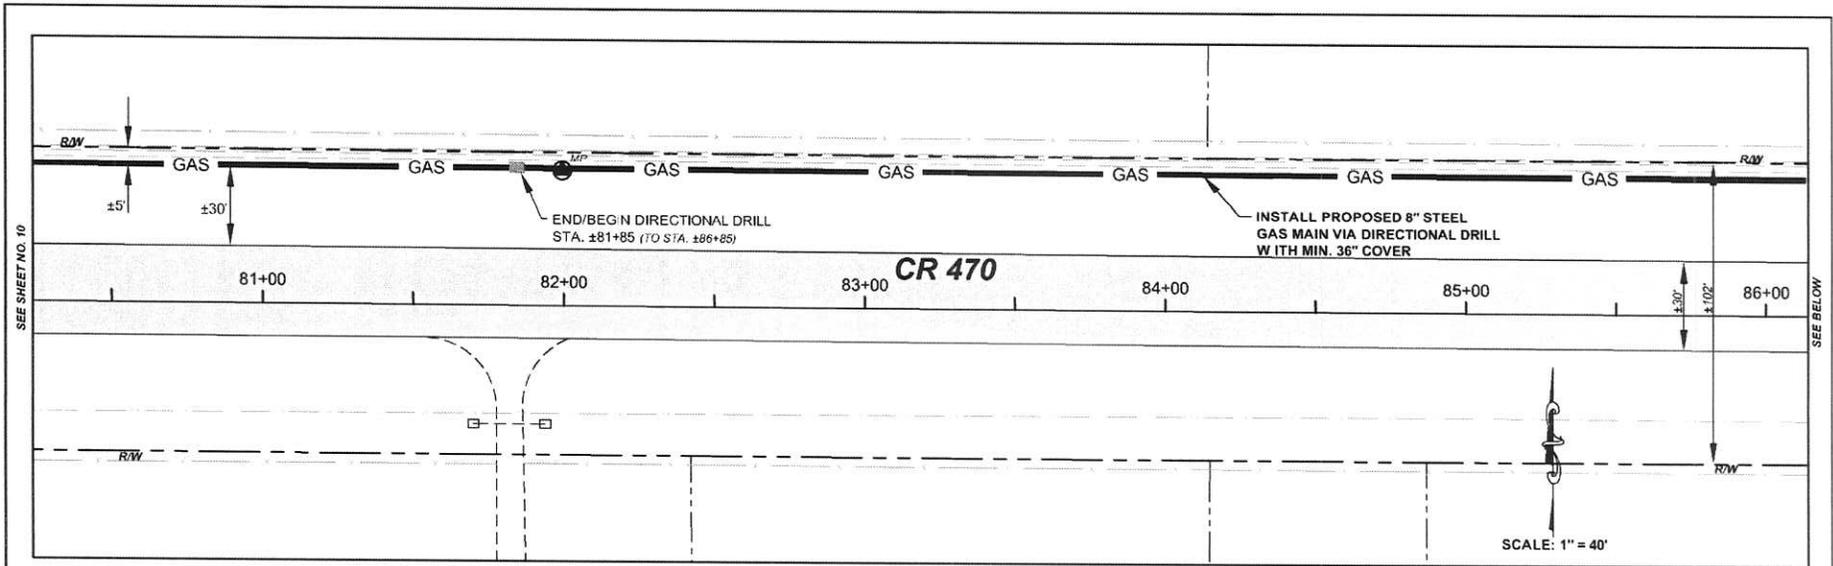

NO.	DATE	REVISIONS	PROJECT NO.	Y17-134	 145 Holden Road, Unit 108 Ponte Vedra, FL 32081 (904) 342-5199 CERTIFICATE OF AUTHORIZATION NO. 29658	MICHAEL J. YURO, P.E. FLORIDA P.E. LICENSE NO. 65247 REGISTERED PROFESSIONAL	CR 470 - GAS MAIN INSTALLATION PREPARED FOR TECO- PEOPLES GAS SYSTEMS, INC. SITE PLAN	SHEET NO. 11
			DRWN BY	NDG				
			CHECKED BY	MJY				
			DATE	6/22/18				

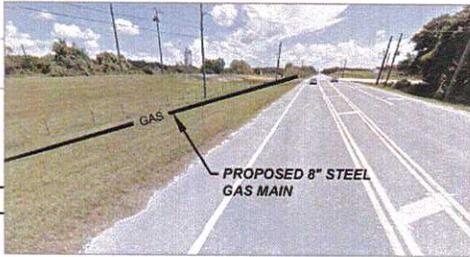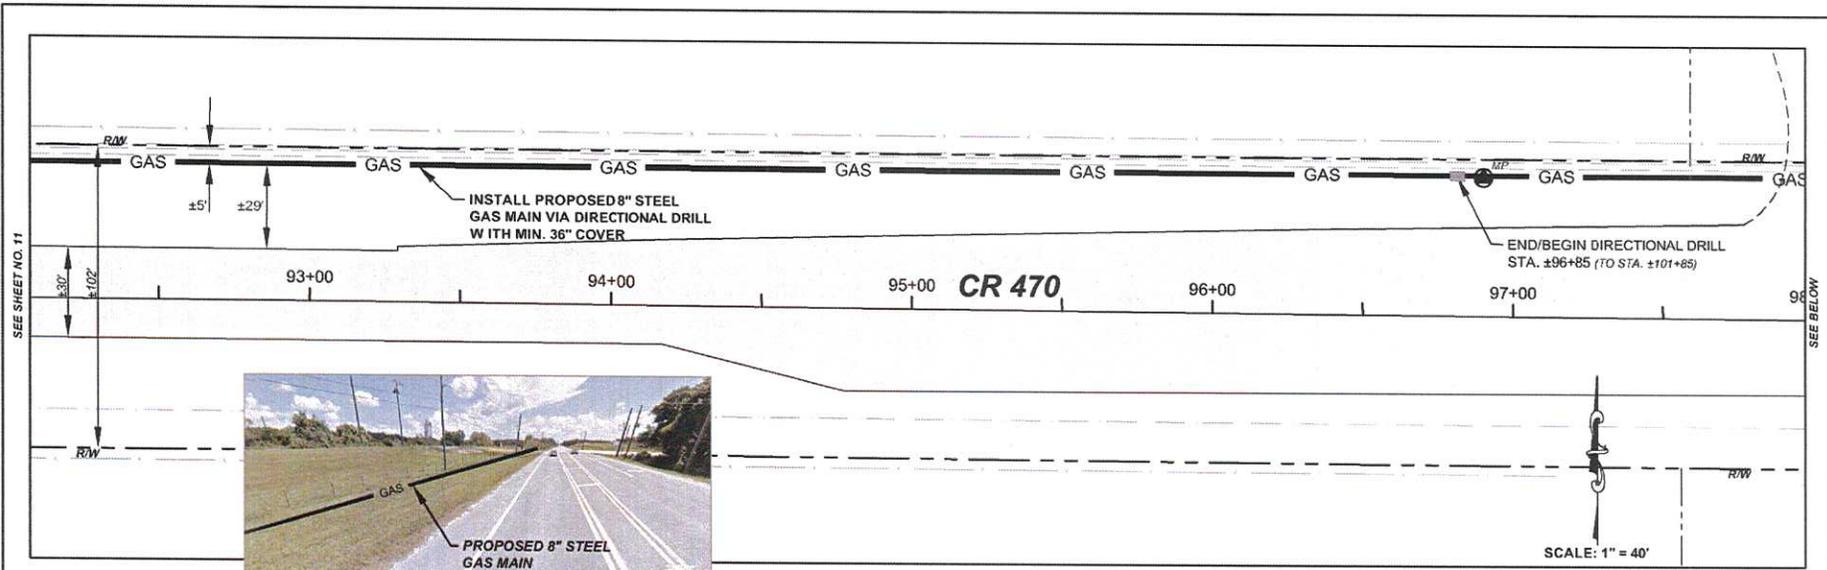

CR 470 @ STA ±96+00 (LOOKING EAST)

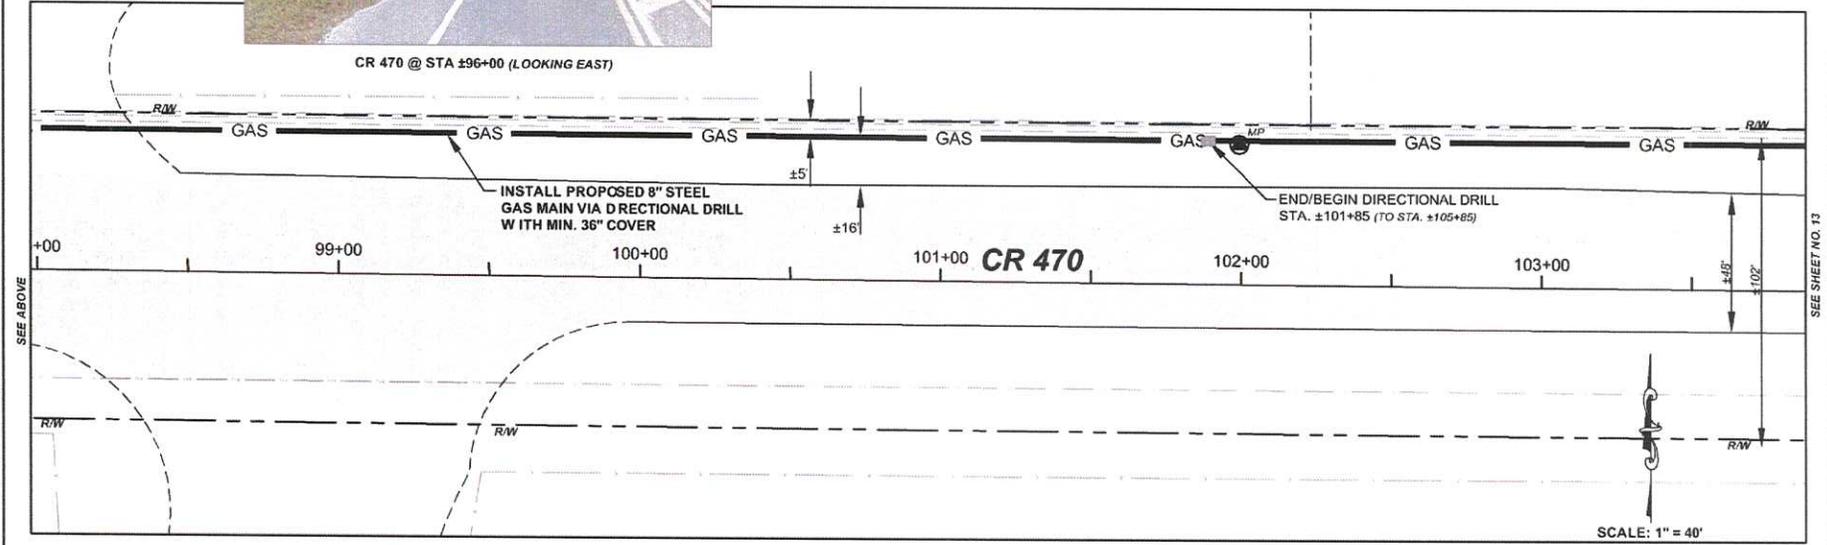

NO.	DATE	REVISIONS

PROJECT NO.	Y17-131
DRAWN BY	NIDG
CHECKED BY	MJY
DATE	5/22/18





145 Hilden Road, Unit 108
 Ponte Vedra, FL 32081
 (904) 342-5199
 CERTIFICATE OF AUTHORIZATION NO. 29658

MICHAEL J. YURO, P.E.
 FLORIDA P.E. LICENSE NO. 65247
 REGISTERED PROFESSIONAL

CR 470 - GAS MAIN INSTALLATION
 PREPARED FOR
TECO- PEOPLES GAS SYSTEMS, INC.
 SITE PLAN

SHEET NO.	12
-----------	----

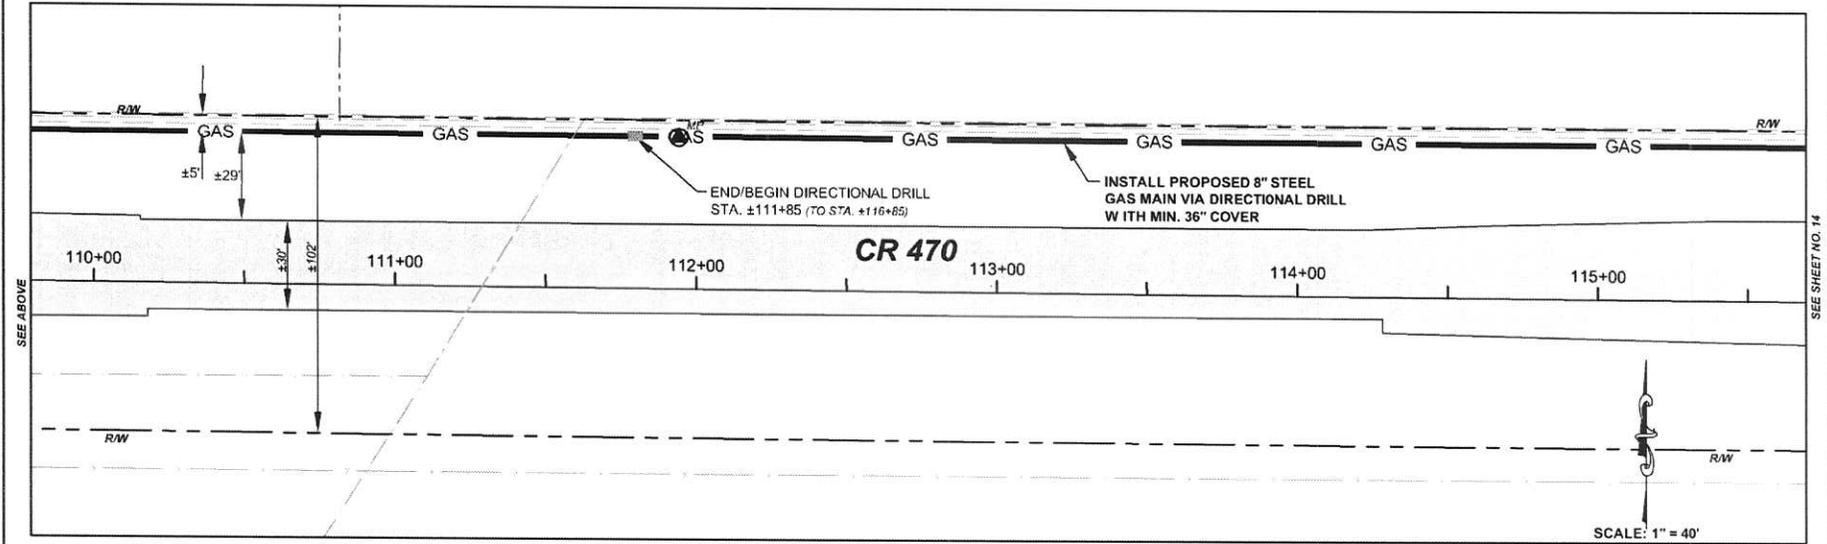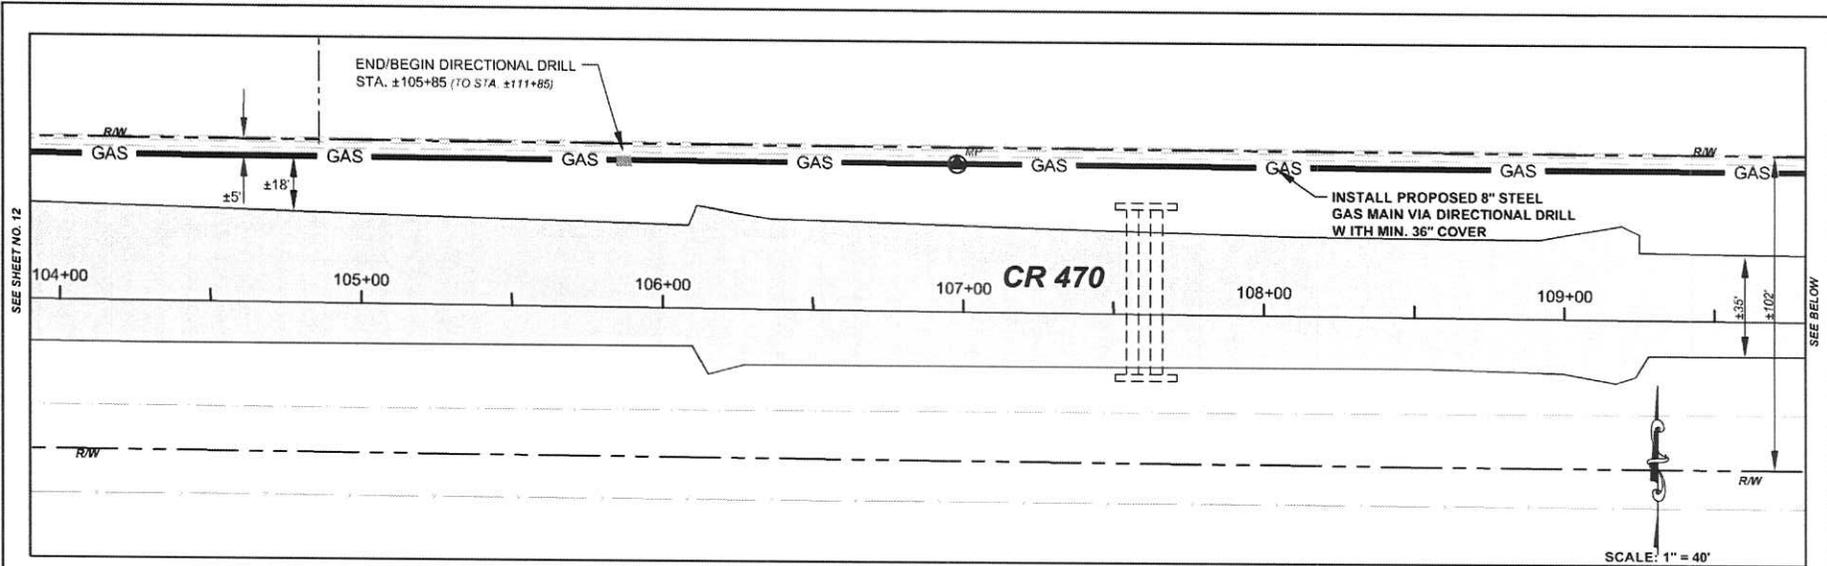

NO.	DATE	REVISIONS

PROJECT NO.	Y17-134
DRAWN BY	NDG
CHECKED BY	MJY
DATE	6-22-18





145 Hidden Road, Unit 108
 Ponte Vedra, FL 32081
 (904) 342-5199
 CERTIFICATED AUTHORIZATION NO. 2968


MICHAEL J. YURO, P.E.
 FLORIDA P.E. LICENSE NO. 65247
 REGISTERED PROFESSIONAL

CR 70 - GAS MAIN INSTALLATION
 PREPARED FOR
TECO- PEOPLES GAS SYSTEMS, INC.
 SITE PLAN

SHEET NO.
13

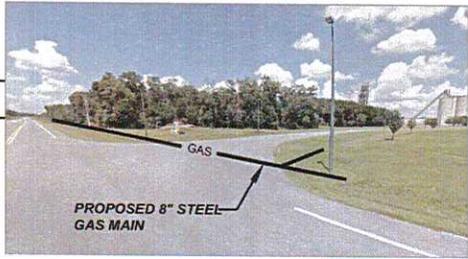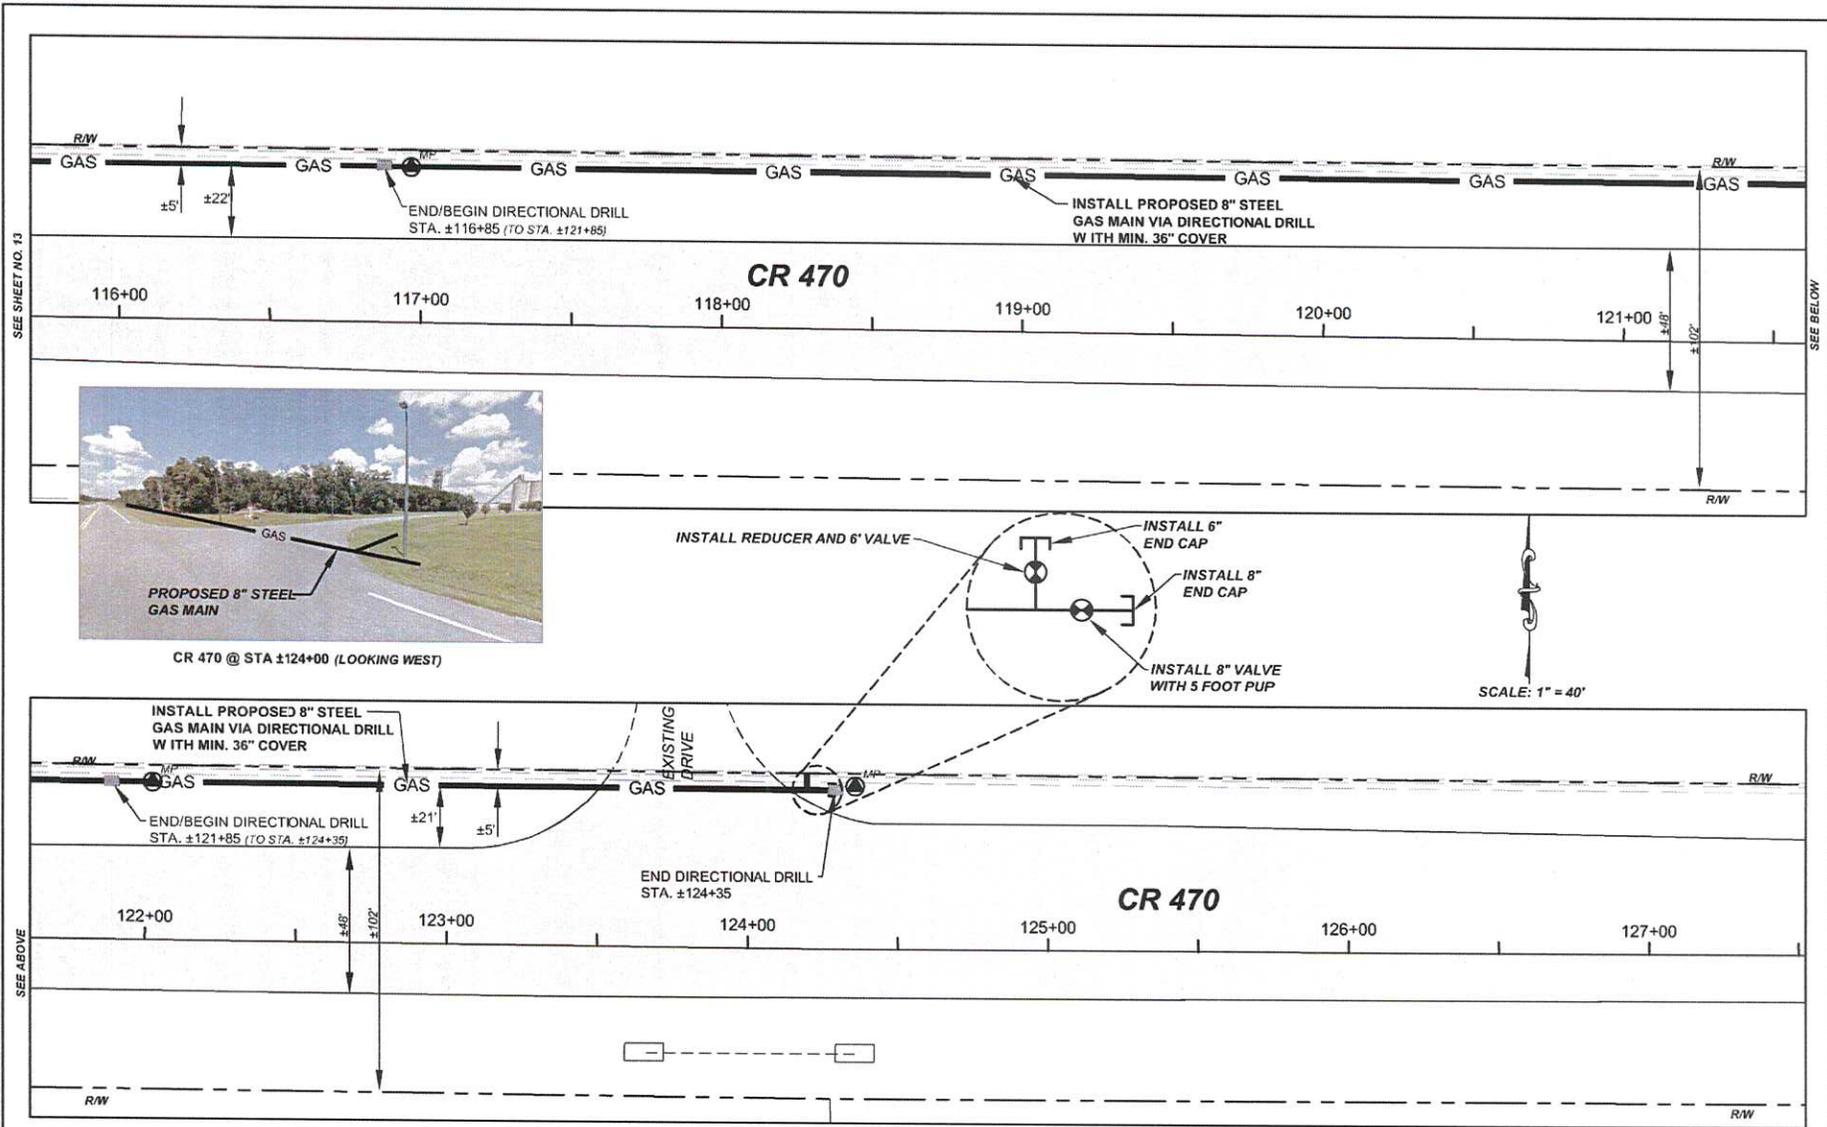


CR 470 @ STA ±124+00 (LOOKING WEST)

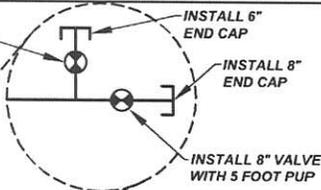

SCALE: 1" = 40'

NO.	DATE:	REVISIONS	PROJECT NO.	Y17-434		145 Hilden Road, Unit 108 Ponte Vedra, FL 32081 (904) 342-5179	MICHAEL J. YURO, P.E. FLORIDA P.E. LICENSE NO. 65247 REGISTERED PROFESSIONAL	CR 470 - GAS MAIN INSTALLATION PREPARED FOR TECO - PEOPLES GAS SYSTEMS, INC. SITE PLAN	SHEET NO.
									14
			CHECKED BY:	MJY					
			DATE:	6/22/18					

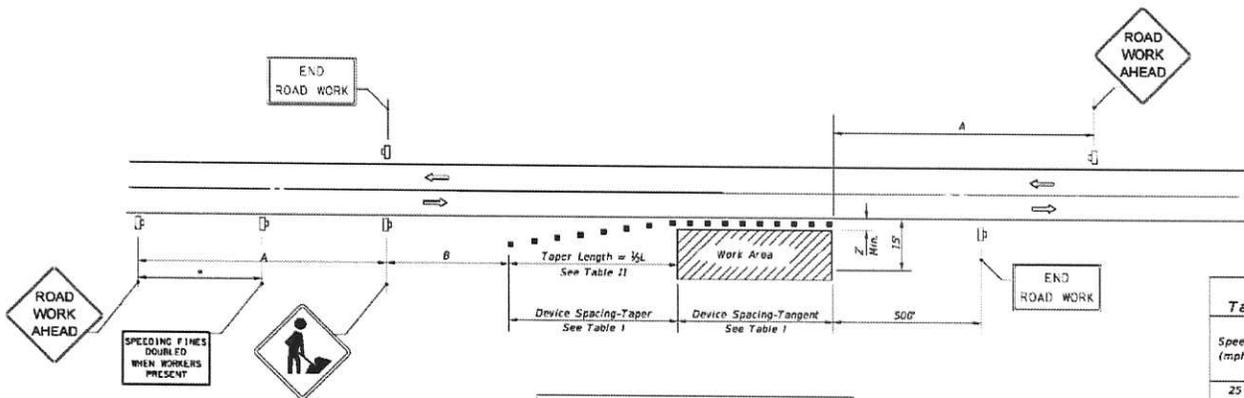

Speed	Spacing (ft.)	
	A	B
40 mph or less	200	200
45 mph	350	350
50 mph or greater	500	500

*Midway between signs.

Speed (mph)	Max. Distance Between Devices (ft.)			
	Cones or Tubular Markers		Type I or Type II Barricades or Vertical Panels or Drums	
	Taper	Tangent	Taper	Tangent
25	25	50	25	50
30 to 45	25	50	30	50
50 to 70	25	50	50	100

Speed (mph)	1/2 L (ft)			Notes
	8' Shldr.	10' Shldr.	12' Shldr.	
25	28	35	42	L = WS* 60
30	40	50	60	
35	55	68	82	
40	72	90	107	
45	120	150	180	L = WS
50	133	167	200	
55	147	183	220	
60	160	200	240	
65	173	217	260	
70	187	233	280	

8' minimum shoulder width

1/2 L = Length of shoulder taper in feet

W = Width of total shoulder in feet (combined paved and unpaved width)

S = Posted speed limit (mph)

SYMBOLS

- Work Area
- Channelizing Device (See Index No. 600)
- Work Zone Sign
- Lane Identification + Direction of Traffic

GENERAL NOTES

- When four or more work vehicles enter the through traffic lanes in a one hour period or less (excluding establishing and terminating the work area), the advanced FLAGGER sign shall be substituted for the WORKERS sign. For location of flaggers and FLAGGER signs, see Index No. 603.
- SHOULDER WORK sign may be used as an alternate to the WORKER symbol sign only on the side where the shoulder work is being performed.
- When a side road intersects the highway within the TTC zone, additional TTC devices shall be placed in accordance with other applicable TCZ indexes.
- For general TCZ requirements and additional information, refer to Index No. 600.

DURATION NOTES

- Signs and channelizing devices may be omitted if all of the following conditions are met:
 - Work operations are 60 minutes or less.
 - Vehicles in the work area have high-intensity, rotating, flashing, oscillating, or strobe lights operating.

CONDITIONS

WHERE ANY VEHICLE, EQUIPMENT, WORKERS OR THEIR ACTIVITIES ENCRoACH THE AREA CLoSER THAN 15' BUT NOT CLoSER THAN 2' TO THE EDGE OF TRAVEL WAY.

LAST REVISION	DESCRIPTION:
07/01/15	


FDOT
FY 2017-18
DESIGN STANDARDS

TWO-LANE, TWO-WAY, WORK ON SHOULDER

INDEX NO. 602	SHEET NO. 1 of 1
------------------	---------------------

NO.	DATE	REVISIONS

PROJECT NO.	VI-151
DRWN BY	MTY
CHECKED BY	MJY
DATE	6/22/18

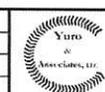

145 Hidden Road, Unit 108
Ponte Vedra, FL 32081
(904) 342-5199
CERTIFICATE OF AUTHORIZATION No. 2668

MICHAEL J. YURO, P.E.
FLORIDA P.E. LICENSE NO. 65247
REGISTERED PROFESSIONAL

CR 470 - GAS MAIN INSTALLATION
PREPARED FOR
TECO-PEOPLES GAS SYSTEMS, INC.
MOT SHEETS

SHEET NO. 15



NE 32nd DR

C-470E

2.45 miles

NE 50th WAY

0.73 mile

NE 54th TER

American
Cement

Coleman Federal
Prison

City of Leesburg

City

tabbles®

EXHIBIT

2

BEFORE THE FLORIDA PUBLIC SERVICE COMMISSION

In re: Petition to resolve territorial dispute in)
Sumter County and/or Lake County with)
City of Leesburg and/or South Sumter Gas)
Company, LLC, by Peoples Gas System.)
_____)

Docket No. 20180055-GU

Submitted for filing:

July 25, 2018

**PEOPLES GAS SYSTEM'S RESPONSE TO
THE CITY OF LEESBURG'S COUNTER PETITION**

Peoples Gas System ("Peoples"), by its undersigned counsel, hereby responds to The City of Leesburg's ("Leesburg") Counter Petition and states:

BACKGROUND

1. Peoples is a natural gas local distribution company ("LDC") providing sales and transportation delivery of natural gas throughout most of the State of Florida to approximately 380,000 customers, including approximately 19,387 residential and commercial customers in Sumter County, Florida. Peoples has provided natural gas service in Sumter County since it acquired by merger West Florida Natural Gas Company in 1997.

2. According to the map on the City of Leesburg website (which is attached as Exhibit A), the American Cement Plant is outside of the territory served by Leesburg. While Leesburg is providing natural gas service outside of Sumter County, the only location at which such service is being provided appears to be the Coleman Federal Correctional Facility. The vast majority of Leesburg's customers are within Lake County and most of those are within the Leesburg City limits.

3. Despite the implication of the allegations in paragraphs 9 and 10 of the Counter Petition, there are currently no natural gas distribution lines in place on CR 470 west of the Coleman Correctional Institute. If Peoples is to serve American Cement, it will not involve the installation of lines that are adjacent to any already existing lines that have been installed by Leesburg. Although Leesburg describes the right of way along CR 470 as suffering the

“burden” of the installation of lines to serve American Cement, that so called “burden” will not involve lines from competing utilities in the same easement (as will likely be the case in The Villages’ developments at issue in Peoples’ Petition). Peoples is able to serve American Cement without crossing any Leesburg distribution line and without running lines parallel to Leesburg lines within the same easement. The same cannot be said regarding lines being installed by The Villages in the developments that are at issue in Peoples’ Petition.

THE ONGOING DISPUTE

4. Peoples has filed a Petition to Resolve a Territorial Dispute with Leesburg and/or South Sumter Gas Company, LLC (“SSGC”). That Petition alleges that Leesburg and SSGC are infringing on Peoples’ gas territory pursuant to an Agreement between Leesburg and SSGC. The Petition generally alleges that Peoples is best positioned to serve these areas given among other things, its close proximity to the area (literally a matter of feet) and the position of already existing infrastructure in the area.

5. In its Motion to Dismiss Peoples’ Petition, Leesburg argued that The Villages was a “customer,” and that the customer should have the right to select gas service from a provider which makes economic sense for that customer. The Villages is not a customer of gas service. It will not be purchasing any gas. In fact under the Agreement between Leesburg and South Sumter Gas Company (SSGC”), The Villages (through SSGC in the Agreement) will be a seller of gas to customers who have purchased homes in The Villages’ developments.

6. American Cement, on the other hand, is a gas customer and applying Leesburg’s argument of customer choice favors Peoples because American Cement, reacting to market forces, prefers to have Peoples provide its gas service. American Cement must make a considerable investment in its facility to convert equipment to permit it to use natural gas instead of coal. In its full economic evaluation, American Cement prefers gas service from Peoples, and will likely not proceed with this conversion in the event its gas service must come from Leesburg.

PEOPLES IS BEST POSITIONED TO PROVIDE GAS SERVICE TO AMERICAN CEMENT

7. Both Peoples and Leesburg have been in discussions with American Cement to provide gas service to its facility. Peoples believes that by virtue of its existing facilities and upstream pipeline capacity, it is able to provide transportation service more economically than Leesburg. American Cement has indicated a preference to have Peoples provide gas service to its facility and has previously declined alternative proposals for gas service. While Leesburg's line to Coleman Correctional Facility may be marginally closer to American Cement than are Peoples' lines, Peoples believes it will be able to show that Leesburg's cost to American Cement (the customer) will be higher than Peoples' cost to American Cement. Both market forces and the criteria under Rule 25-7.0472 favor resolution of the dispute alleged in Leesburg's Counter Petition in favor of Peoples.

Respectfully submitted,



ANDREW M. BROWN

Telephone: (813) 273-4209

Facsimile: (813) 273-4396

ab@macfar.com

ANSLEY WATSON, JR.

Telephone: (813) 273-4321

Facsimile: (813) 273-4396

aw@macfar.com

Macfarlane Ferguson & McMullen

Post Office Box 1531

Tampa, Florida 33601-1531

Attorneys for Peoples Gas System

CERTIFICATE OF SERVICE

I HEREBY CERTIFY that a true copy of the foregoing Response has been furnished by electronic mail to the following, this 25th day of July, 2018:

Jack Rogers
City of Leesburg
306 S. 6th Street
Leesburg, FL 34748
Jack.rogers@leesburgflorida.gov


Floyd Self, B.C.S.
Berger Singerman LLP
313 North Monroe Street, Suite 301
Tallahassee, FL 32301
fself@bergersingerman.com

Todd K. Norman, P.A.
Broad and Cassel
390 North Orange Ave., Ste. 1400
Orlando, FL 32801
tnorman@broadandcassel.com

Jon C. Moyle, Jr., Esquire
Karen A. Putnal, Esquire
Moyle Law Firm, P.A.
118 North Gadsden Street
Tallahassee, FL 32301
jmoyle@moylelaw.com
kputnal@moylelaw.com

John L. Wharton, Esquire
Dean Mead & Dunbar
215 S. Monroe Street, Suite 815
Tallahassee, FL 32301
JWharton@deanmead.com

Adria Harper, Esquire
Walter Trierweiler, Esquire
Office of General Counsel
Florida Public Service Commission
2540 Shumard Oak Blvd.
Tallahassee, FL 32399-0850
aharper@psc.state.fl.us
wtrierwe@psc.state.fl.us

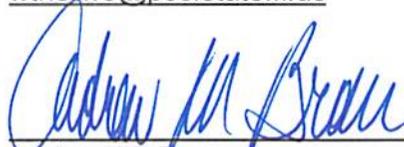

Andrew M. Brown