



Public Service Commission

-M-E-M-O-R-A-N-D-U-M-

Original  
COPY

---

**DATE:** November 18, 1996  
**TO:** Division of Records and Reporting  
 Division of Legal Services (Cyrus-Williams)  
**FROM:** Division of Water & Wastewater (Coker) JTC  
**RE:** Docket No. ~~961006~~ WS Application for grandfather certificates by Grenlefe Utilities in Polk County.

---

Please include this documentation in the docket file. If you have any questions please do not hesitate to contact me at 413-6997.

ACK \_\_\_\_\_  
 \_\_\_\_\_  
 \_\_\_\_\_  
 \_\_\_\_\_  
 \_\_\_\_\_  
 \_\_\_\_\_

DOCUMENT NUMBER-DATE  
 12324 NOV 19 96  
 FPSC-RECORDS/REPORTING



October 21, 1996

Florida Public Service Commission

Attention: J. Travis Coker

Dear Mr. Coker

This memo is stating that Greenelefe Utilities is a wholly owned subsidiary of Sport Shinko Florida Co., Ltd., the owner of property outlined in warranty deed to Greenelefe Corporation. Therefore the Utility is not the owner of record of any real property.

Sincerely

A handwritten signature in black ink, appearing to read "Ron Strecker", is written over the word "Sincerely".

Ron Strecker  
Director



October 21, 1996

Florida Public Service Commission

Attention: J. Travis Coker

**RECEIVED**  
**OCT 23 1996**

Florida Public Service Commission  
Division of Water and Wastewater

Dear Mr. Coker


I hereby authorize Charles Edge, Greenelefe Utility Manager to sign all necessary applications submitted to Florida Public Service Commission for purpose of obtaining Grandfather permits.

Sincerely






A handwritten signature in dark ink, appearing to read "Ron Strecker", is written over a horizontal line.

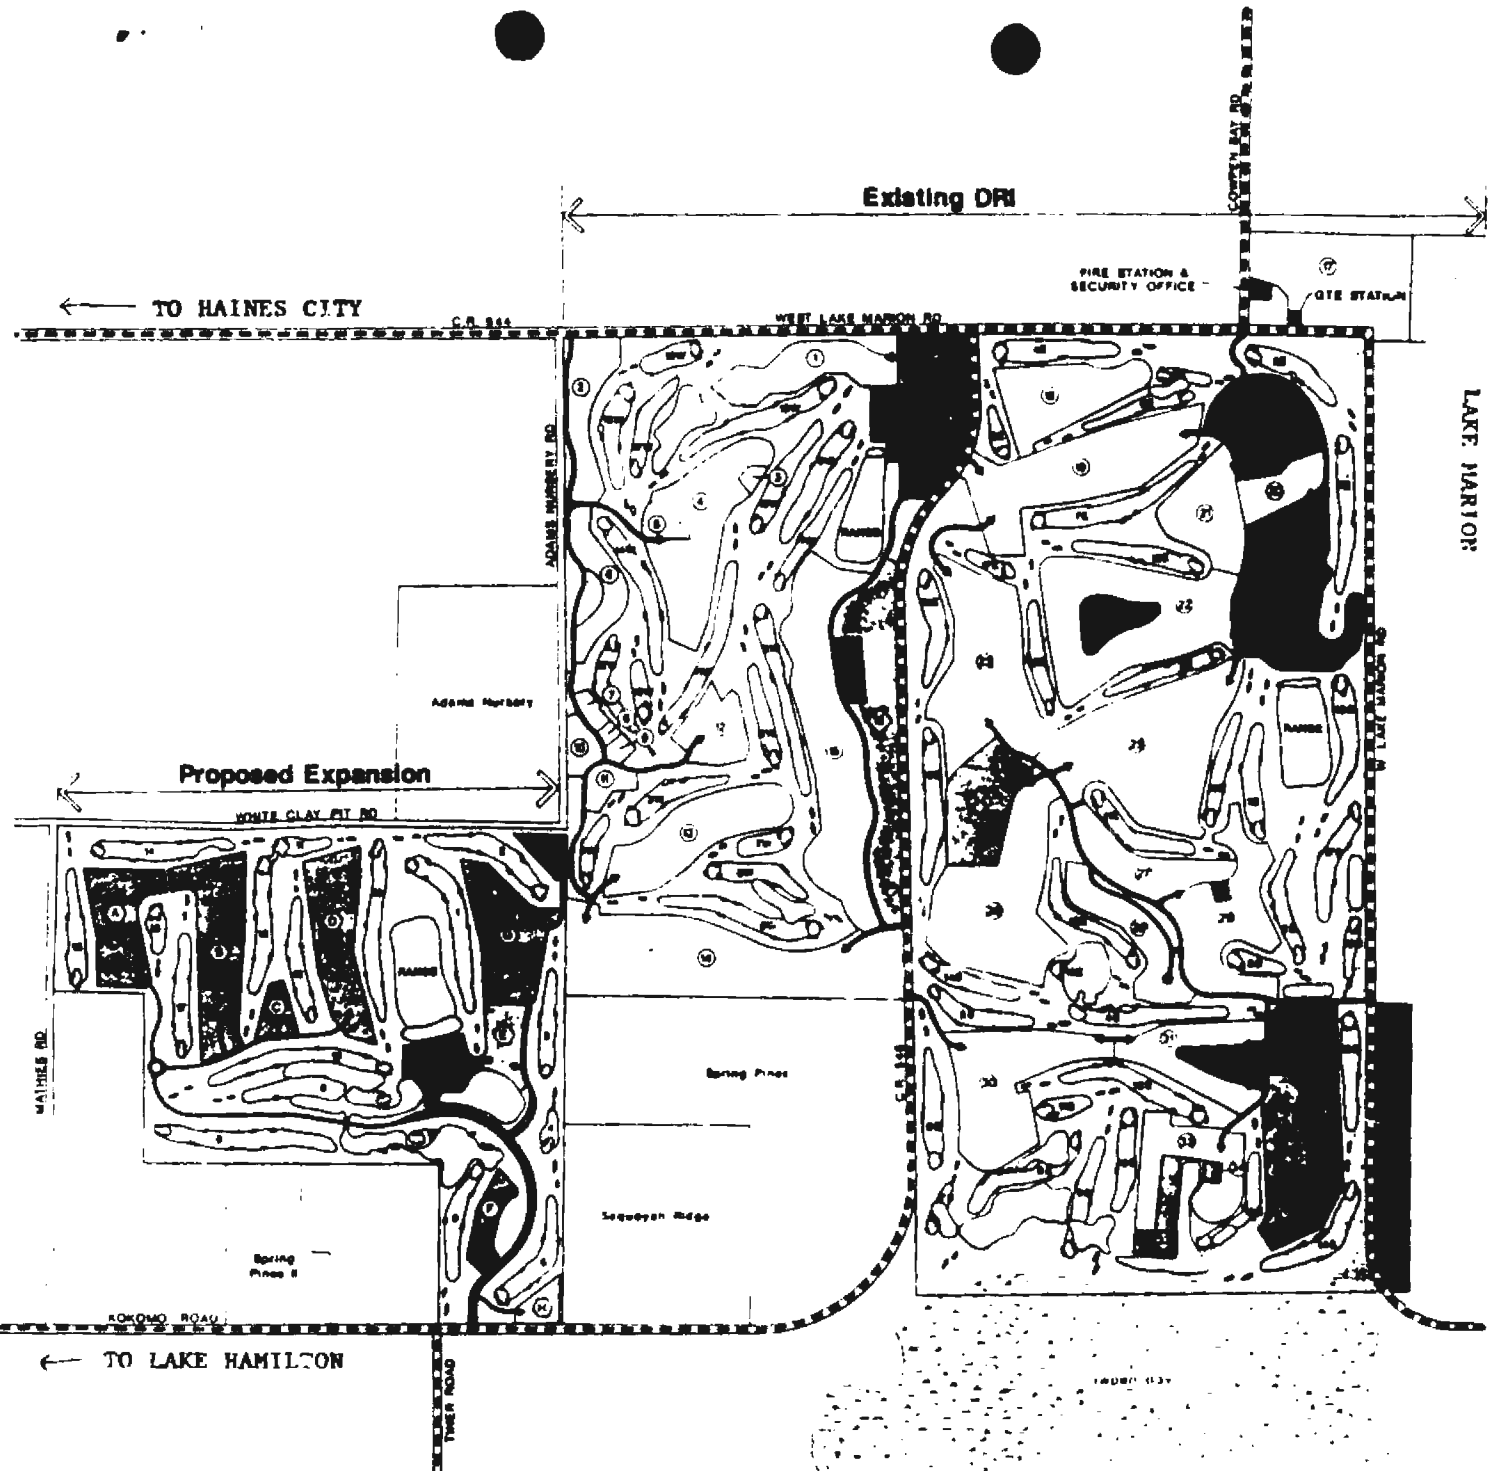

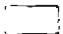



 

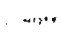

Ron Strecker  
Director

95 OCT 23 11 22 AM '96



**LEGEND**

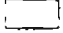-  Golf & Mes. Open
-  B/P Residential - detached
-  B/P Residential - attached
-  M/F Townhomes
-  M/F Condominiums
-  Lakes/Ponds
-  Clubhouse, Administration & Recreation
-  Recreation Area

-  Commercial
-  Hotel
-  Marina
-  Maintenance
-  Neighboring Properties
-  Internal Roads
-  Public Thoroughfares
-  DENOTES EXISTING RESIDENTIAL TRACTS
-  DENOTES EXISTING UNAPPROVED RESIDENTIAL TRACTS
-  DENOTES PROHIBITED TRACTS


APPROXIMATE:  
0 500 1000



**RJ WHIDDEN and ASSOCIATES, INC.**  
LAND PLANNERS and CIVIL ENGINEERS

22 W. Alhambra Ave. Ste. 4  
Hawthorne, Florida 32711-1401

**KEY TO SHEETS 1 THRU 6  
OVERALL PROPERTY**

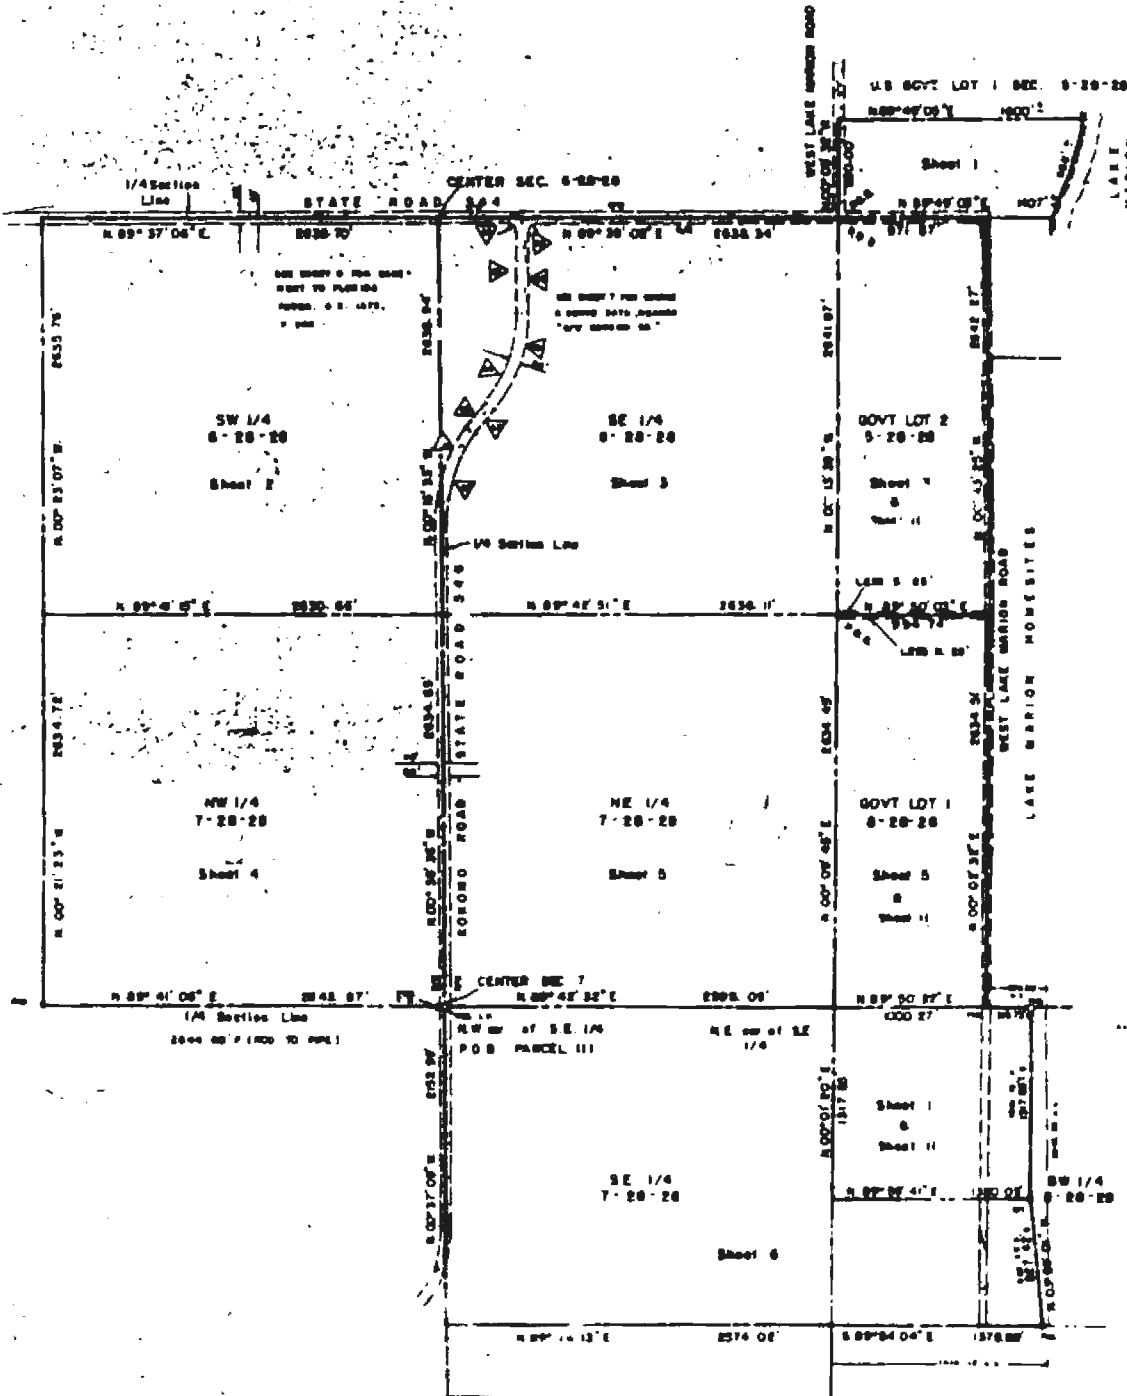

SCALE - 1" = 600'

ALL RIGHTS RESERVED FOR THE SURVEYOR  
1971