

LAW OFFICES
ROSE, SUNDBSTROM & BENTLEY, LLP
2548 BLAIRSTONE PINES DRIVE
TALLAHASSEE, FLORIDA 32301

(850) 877-6555
Fax (850) 656-4029
www.rsbatorneys.com

ORIGINAL

CHRIS H. BENTLEY, P.A.
ROBERT C. BRANNAN
DAVID F. CHESTER
F. MARSHALL DETERDING
MARTIN S. FRIEDMAN, P.A.
JOHN R. JENKINS, P.A.
STEVEN T. MINDLIN, P.A.
DAREN L. SHIPPY
WILLIAM E. SUNDBSTROM, P.A.
DIANE D. TREMOR, P.A.
JOHN L. WHARTON

ROBERT M. C. ROSE, OF COUNSEL
WAYNE L. SCHIEFELBEIN, OF COUNSEL
VALERIE L. LORD, OF COUNSEL
(LICENSED IN TEXAS ONLY)

CENTRAL FLORIDA OFFICE
600 S. NORTH LAKE BLVD., SUITE 160
ALTAMONTE SPRINGS, FLORIDA 32701
(407) 830-6331
FAX (407) 830-8522

REPLY TO ALTAMONTE SPRINGS

January 31, 2003

VIA HAND DELIVERY

RECEIVED-FPSC
03 JAN 31 PM 12: 12
COMMISSION
CLERK

Ms. Blanca Bayo
Commission Clerk and Administrative Services Director
Florida Public Service Commission
2540 Shumard Oak Boulevard
Tallahassee, FL 32399

Re: **Docket No. 02-1142-WU; Application of AquaSource Utility, Inc. for Amendment to Certificate of Authorization for its 48 Estates System in Lake County, Florida**
Our File No.: 33087.01

Dear Ms. Bayo:

In response to the December 20, 2002, correspondence from Patti Daniel of the Florida Public Service Commission Staff, enclosed are the following:

1. Notices to the property owners of the affected property were mailed January 27, 2003, and an Affidavit to that effect will be filed next week.
2. Enclosed is the original and five (5) copies of Water Certificate No. 441-W.

AUS _____
CAF _____
CMP _____
COM _____
CTR _____
ECR _____
GCL _____
OPC _____
MMS _____
SEC _____
OTH _____

I have also enclosed a copy of a portion of the Tax Assessor's map (with an additional five copies) on which the current service area is outlined in pink and the proposed service area colored in yellow. When reviewed along with the sketch of description, six copies of which are also enclosed, the service area is easily correlated to the legal description. I am sending a full size copy of the service area map and sketch of description directly to Richard Redemann.

ECR/Redemann
Forwarding Orig Cert +
MAPS + Sketches

DOCUMENT NUMBER-DATE


01002 JAN 31 8

FPSC-COMMISSION

Ms. Blanca Bayo
January 31, 2003
Page 2

Should you have any questions regarding this filing, please do not hesitate to give me a call.

Very truly yours,

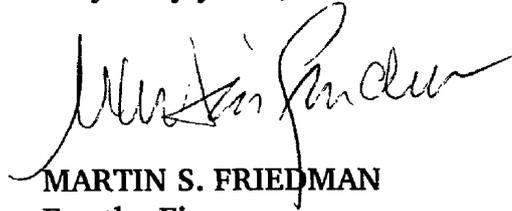A handwritten signature in black ink, appearing to read "Martin S. Friedman". The signature is fluid and cursive, with a long horizontal stroke at the end.

MARTIN S. FRIEDMAN
For the Firm

MSF:dmp
Enclosures

cc: Mr. Albert L. Kappeler, Jr. (w/o enclosures)
Ms. Nance Guth (w/o enclosures)
Mr. Richard Redemann (w/enclosures)

ASO\AquaSource\48 Estates\2002 Territory Ext\PSC Clerk 03.ltr

FLORIDA PUBLIC SERVICE COMMISSION

Certificate Number

441 - W

Upon consideration of the record it is hereby ORDERED that authority be and is hereby granted to:

AQUASOURCE UTILITY, INC.

Whose principal address is:

200 Corporate Center Drive, Suite 300
Coraopolis, PA 15108 (Lake County)

to provide water service in accordance with the provision of Chapter 367, Florida Statutes, the Rules, Regulations and Orders of this Commission in the territory described by the Orders of this Commission.


This Certificate shall remain in force and effect until suspended, cancelled or revoked by Orders of this Commission.

ORDER	19575	DOCKET	870633-WS
ORDER	23378	DOCKET	900106-WS
ORDER	PSC-96-0131-FOF-WS	DOCKET	950231-WS
ORDER	PSC-96-0432-FOF-WS	DOCKET	950880-WU
ORDER	PSC-99-2115-PAA-WS	DOCKET	981779-WS
ORDER		DOCKET	

FLORIDA PUBLIC SERVICE COMMISSION

Blessa A. Bayo

Director
Division of Records and Reporting

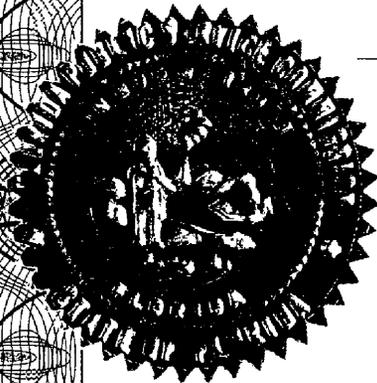

DESCRIPTION

48 Estates Revised Service Area

Beginning at the SE corner of the SW 1/4 of Section 12, Township 19S, Range 25E, Lake County, run West 508 feet (to the East boundary of the Forty-Eight Estates) for a POINT OF BEGINNING.


From the POINT OF BEGINNING run South (into Section 13, Township 19S, Range 25E) a distance of 396 feet, thence west a distance of 792 feet to the east boundary of Haines Creek Road, thence northerly along Haines Creek Road a distance of 300 feet, thence west a distance of 225 feet (more or less) to the SW corner of Lot 2, Block B, Hilltop Subdivision; thence north a distance of 180 feet, thence east a distance of 75 feet, thence North a distance of 190 feet to the SE corner of Lot 4, Block A, thence west a distance of 410 feet to the west boundary of Hunt Avenue South; thence south along Hunt Avenue South a distance of 100 feet to the SE corner of Lot 10, Block C, Hilltop Subdivision, Unit 3; thence west a distance of 200 feet; thence north a distance of 105 feet; thence West 50 feet; thence North 135 feet to the South boundary of Moore Street; thence North 50 feet to the Southwest corner of Lot 15, Block A, Hilltop Subdivision; thence North 280 feet on the East boundary of Hunt Avenue to the South boundary of Lackabee Street; thence East 916 feet to the east boundary of Haines Creek Road, thence north along Haines Creek Road a distance of 100 feet; thence east a distance of 1300 feet; thence south a distance of 200 feet, thence west a distance of 220 feet, thence south a distance of 130 feet, thence west a distance of 193 feet, thence south a distance of 100 feet, thence east a distance of 100 feet, thence south a distance of 105 feet, thence west a distance of 100 feet, thence south a distance of 180 feet, thence west a distance 100 feet (to the east boundary of Forty-Eight Estates), thence south along the east boundary of Forty-Eight Estates a distance of 370 feet (more or less) to the POINT OF BEGINNING.

NOTES:

1. Directions indicated hereon are for general information puposes and are not intended to be used as bearings or cardinal directions.
2. This description and accompanying sketch are intended to delineate a service area for water service only.

SHEET 1 OF 2
SEE SHEET 2 FOR SKETCH

Description	Date: Oct. 24, 2002 MR	CERT. NO. LB2108 47870001
FOR Aqua Source Utilities, Inc.	Job No.: 47870001 Scale: 1" = 400' CH. 61G17-6, Florida Administrative Code requires that a legal description drawing bear the notation that THIS IS NOT A SURVEY.	 <p>SOUTHEASTERN SURVEYING & MAPPING CORP. 324 North Orlando Avenue Maitland, Florida 32751 (407)647-8898 fax(407)647-1667 email info@southeasternsurveying.com</p> <p><i>Gary B. Krick</i> GARY B. KRICK REGISTERED LAND SURVEYOR NO 4245</p>

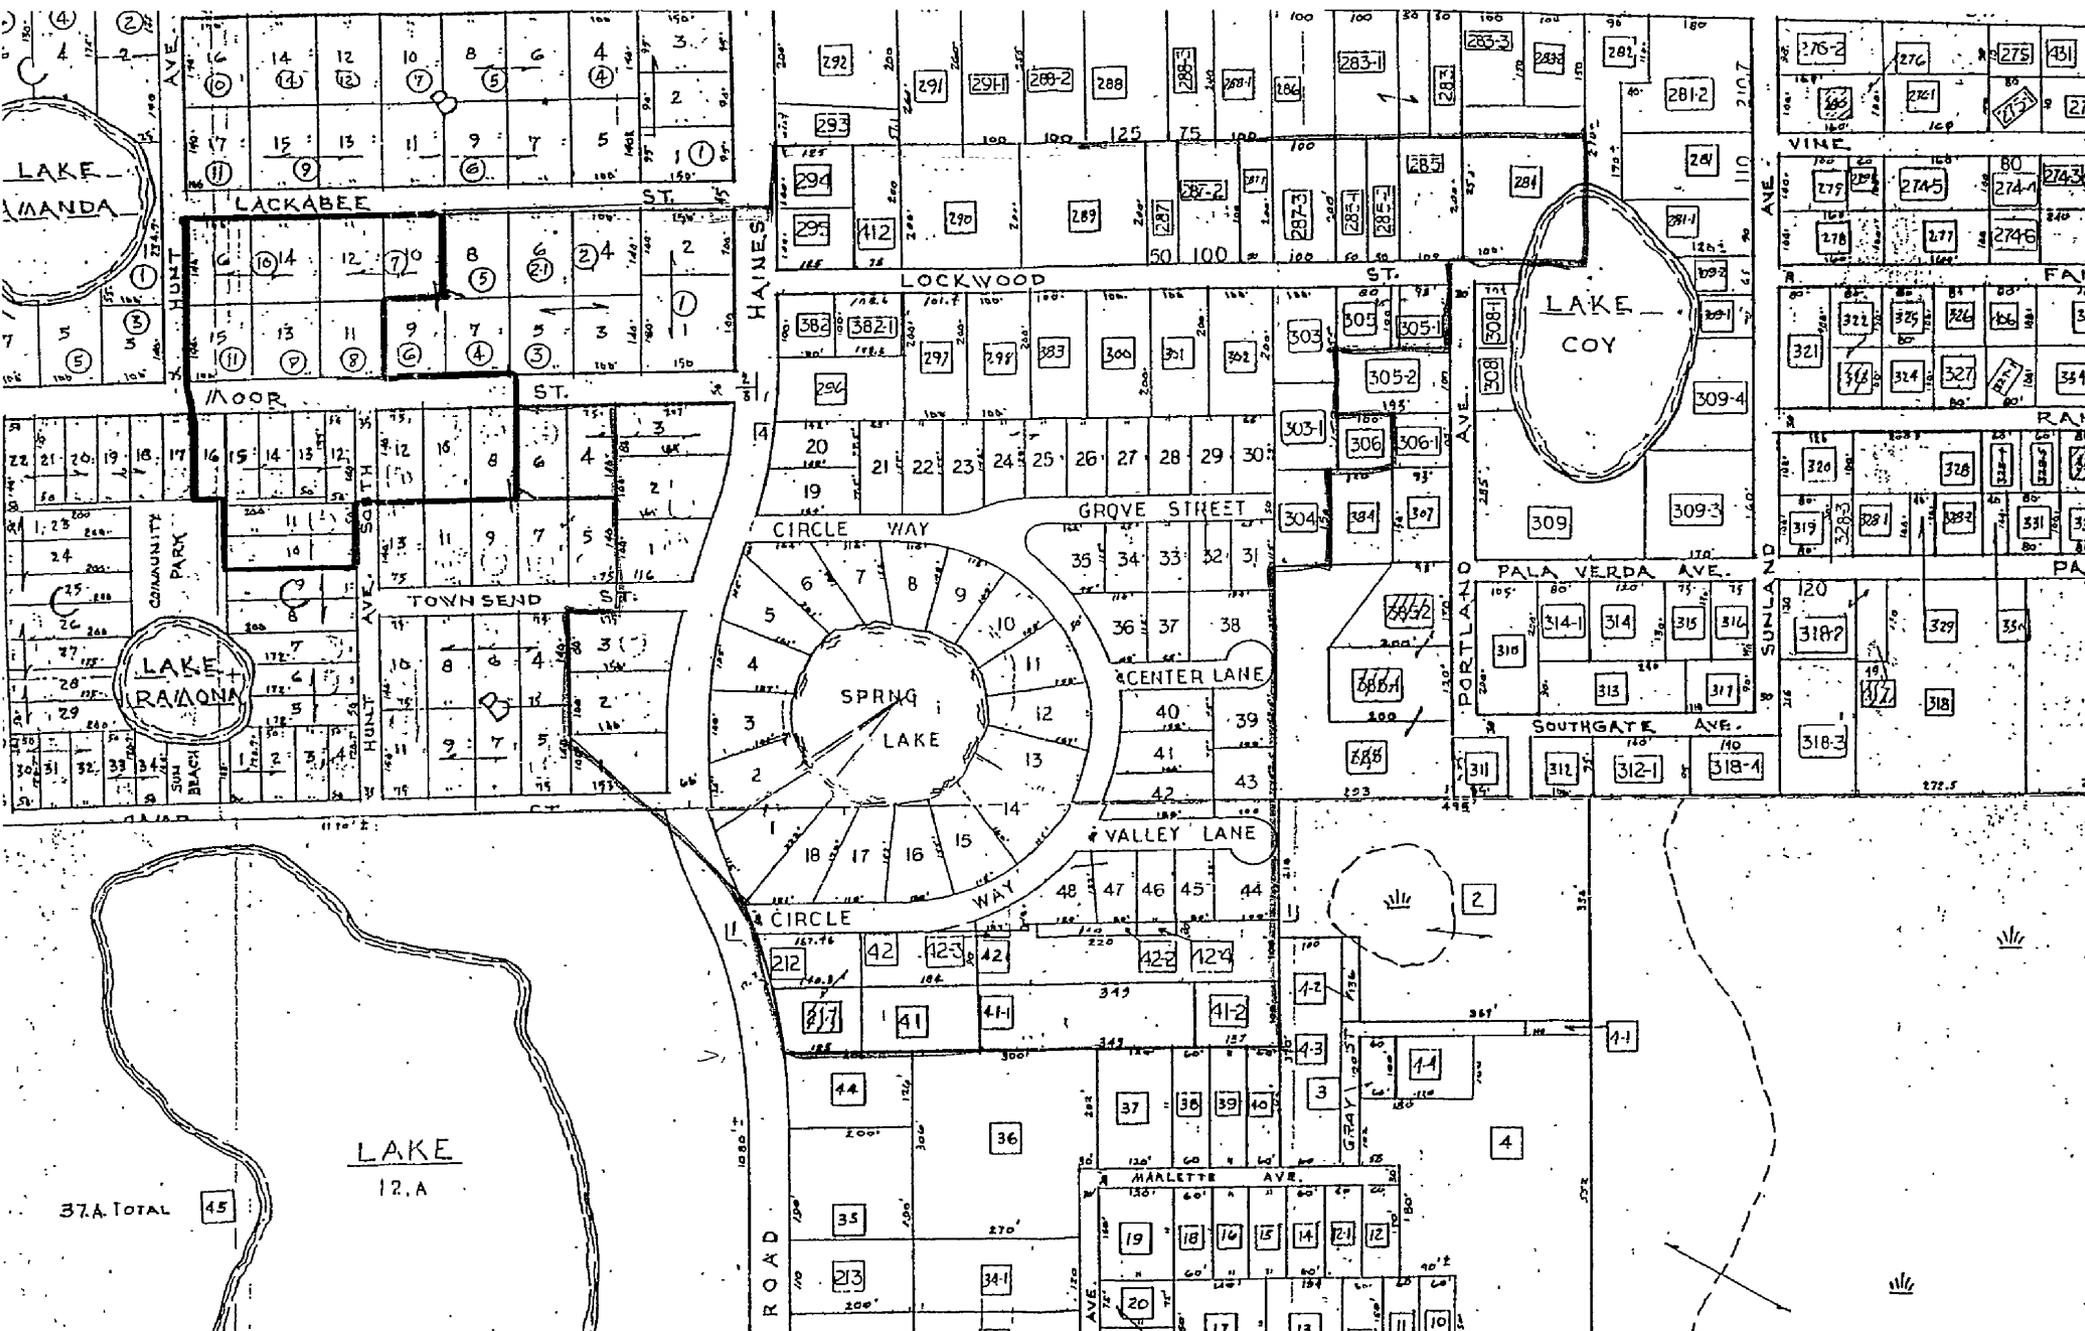

LAKE MANDA

LACKABEE ST

MOOR ST

LOCKWOOD ST

CIRCLE WAY

GROVE STREET

CENTER LANE

VALLEY LANE

CIRCLE

HARLETTE AVE

PALA VERDA AVE

SOUTHGATE AVE

SUN VALLEY AVE


LAKE COY

SPRING LAKE

LAKE
12.A

37A TOTAL

45

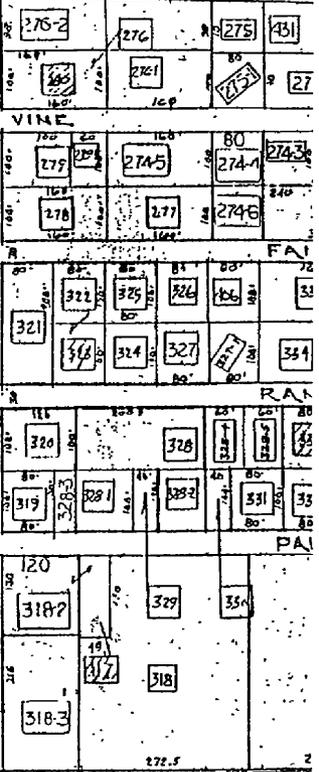

VINE

FAI

RAN

PAL

LAKE COY

SPRING LAKE

LAKE
12.A

37A TOTAL

45