

ORIGINAL

RECEIVED-FPSC

Legal Department

NANCY B. WHITE
General Counsel - Florida

00 MAR 28 PM 4:30

BellSouth Telecommunications, Inc.
150 South Monroe Street
Room 400
Tallahassee, Florida 32301
(305) 347-5558

RECORDS AND
REPORTING

March 28, 2000

Mrs. Blanca S. Bayó
Director, Division of Records and Reporting
Florida Public Service Commission
2540 Shumard Oak Boulevard
Tallahassee, FL 32399-0850

000376-TL

**Re: Notice of Intent to Request Temporary Waiver of
Physical Collocation Requirements in the Miami Palmetto
Central Office**

Dear Ms. Bayó:

Enclosed is an original and 15 copies of BellSouth Telecommunications, Inc.'s Notice of Intent to Request Temporary Waiver of Physical Collocation Requirements in the Miami Palmetto Central Office, which we ask that you file in the captioned matter.

A copy of this letter is enclosed. Please mark it to indicate that the original was filed and return the copy to me. Copies have been served to the parties shown on the attached Certificate of Service.

Sincerely,

Nancy B. White
(BW)

Nancy B. White

Enclosures

cc: All parties of record
Marshall M. Criser, III
R. Douglas Lackey

RECEIVED & FILED

FPSC-BUREAU OF RECORDS

DOCUMENT NUMBER-DATE

03856 MAR 28 8

FPSC-RECORDS/REPORTING


CERTIFICATE OF SERVICE
Docket No.

I HEREBY CERTIFY that a true and correct copy of the BellSouth's Notice of Intent to Request Temporary Waiver of Physical Collocation Requirements in the Miami Palmetto Central Office was served via U.S. Mail this 28th day of March, 2000 to the following:

Staff Counsel
Florida Public Service
Commission
Division of Legal Services
2540 Shumard Oak Boulevard
Tallahassee, FL 32399-0850

Ms. Ellen Richards
Mr. Ned Feldman
Network Access Solutions
100 Carpenter Drive
Sterling, VA 20164
Tel. No. (703) 995-2055
Fax. No. (703) 742-7706

Jim Merchant
CEO and President
Maxcess, Inc.
14119 West Newberry Road
Newberry, FL 32669-2753

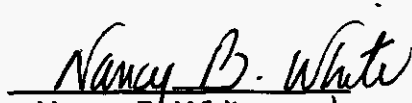
Nancy B. White (PW)

BEFORE THE FLORIDA PUBLIC SERVICE COMMISSION

In re: Request for Temporary Waiver of)
Physical Collocation in the Miami) Docket No.
Palmetto Central Office)
_____) Filed: March 28, 2000

**BELLSOUTH TELECOMMUNICATIONS, INC.'s NOTICE OF
INTENT TO REQUEST TEMPORARY WAIVER OF PHYSICAL
COLLOCATION REQUIREMENTS IN THE
MIAMI PALMETTO CENTRAL OFFICE**

COMES NOW, BellSouth Telecommunications, Inc. ("BellSouth" or "Company"), and files its Notice of Intent to request a temporary waiver of the physical collocation requirements in the Miami Palmetto central office pursuant to Order No. PSC-99-1744-PAA-TP issued September 7, 1999.

1. BellSouth is unable to provide physical collocation in this office due to the lack of space. Currently, BellSouth has plans to complete a building addition in this office at the end of the second quarter of 2002. Once the addition is complete, there will be sufficient space to provide requesting ALECs physical collocation in this office.

2. BellSouth has attached the detailed diagram as required by PSC-99-1744-PAA-TP.

3. BellSouth will file its petition for waiver 20 days from the date of this filing.

4. The original of this notice has been filed with the Division of Records and Reporting.

DOCUMENT NUMBER - DATE

03856 MAR 28 8

RECORDS AND REPORTING

5. A copy of this notice has been sent to the applicant for space.

Respectfully submitted this 28th day of March, 2000.

BELLSOUTH TELECOMMUNICATIONS, INC.


Nancy B. White

NANCY B. WHITE (P/W)
MICHAEL P. GOGGIN

c/o Nancy Sims
150 South Monroe Street, Suite 400
Tallahassee, Florida 32301
(305) 347-5558

R. Douglas Lackey

R. Douglas Lackey (P/W)
J. Phillip Carver
675 W. Peachtree Street
Suite 4300
Atlanta, Georgia 30375
(404) 335-0710

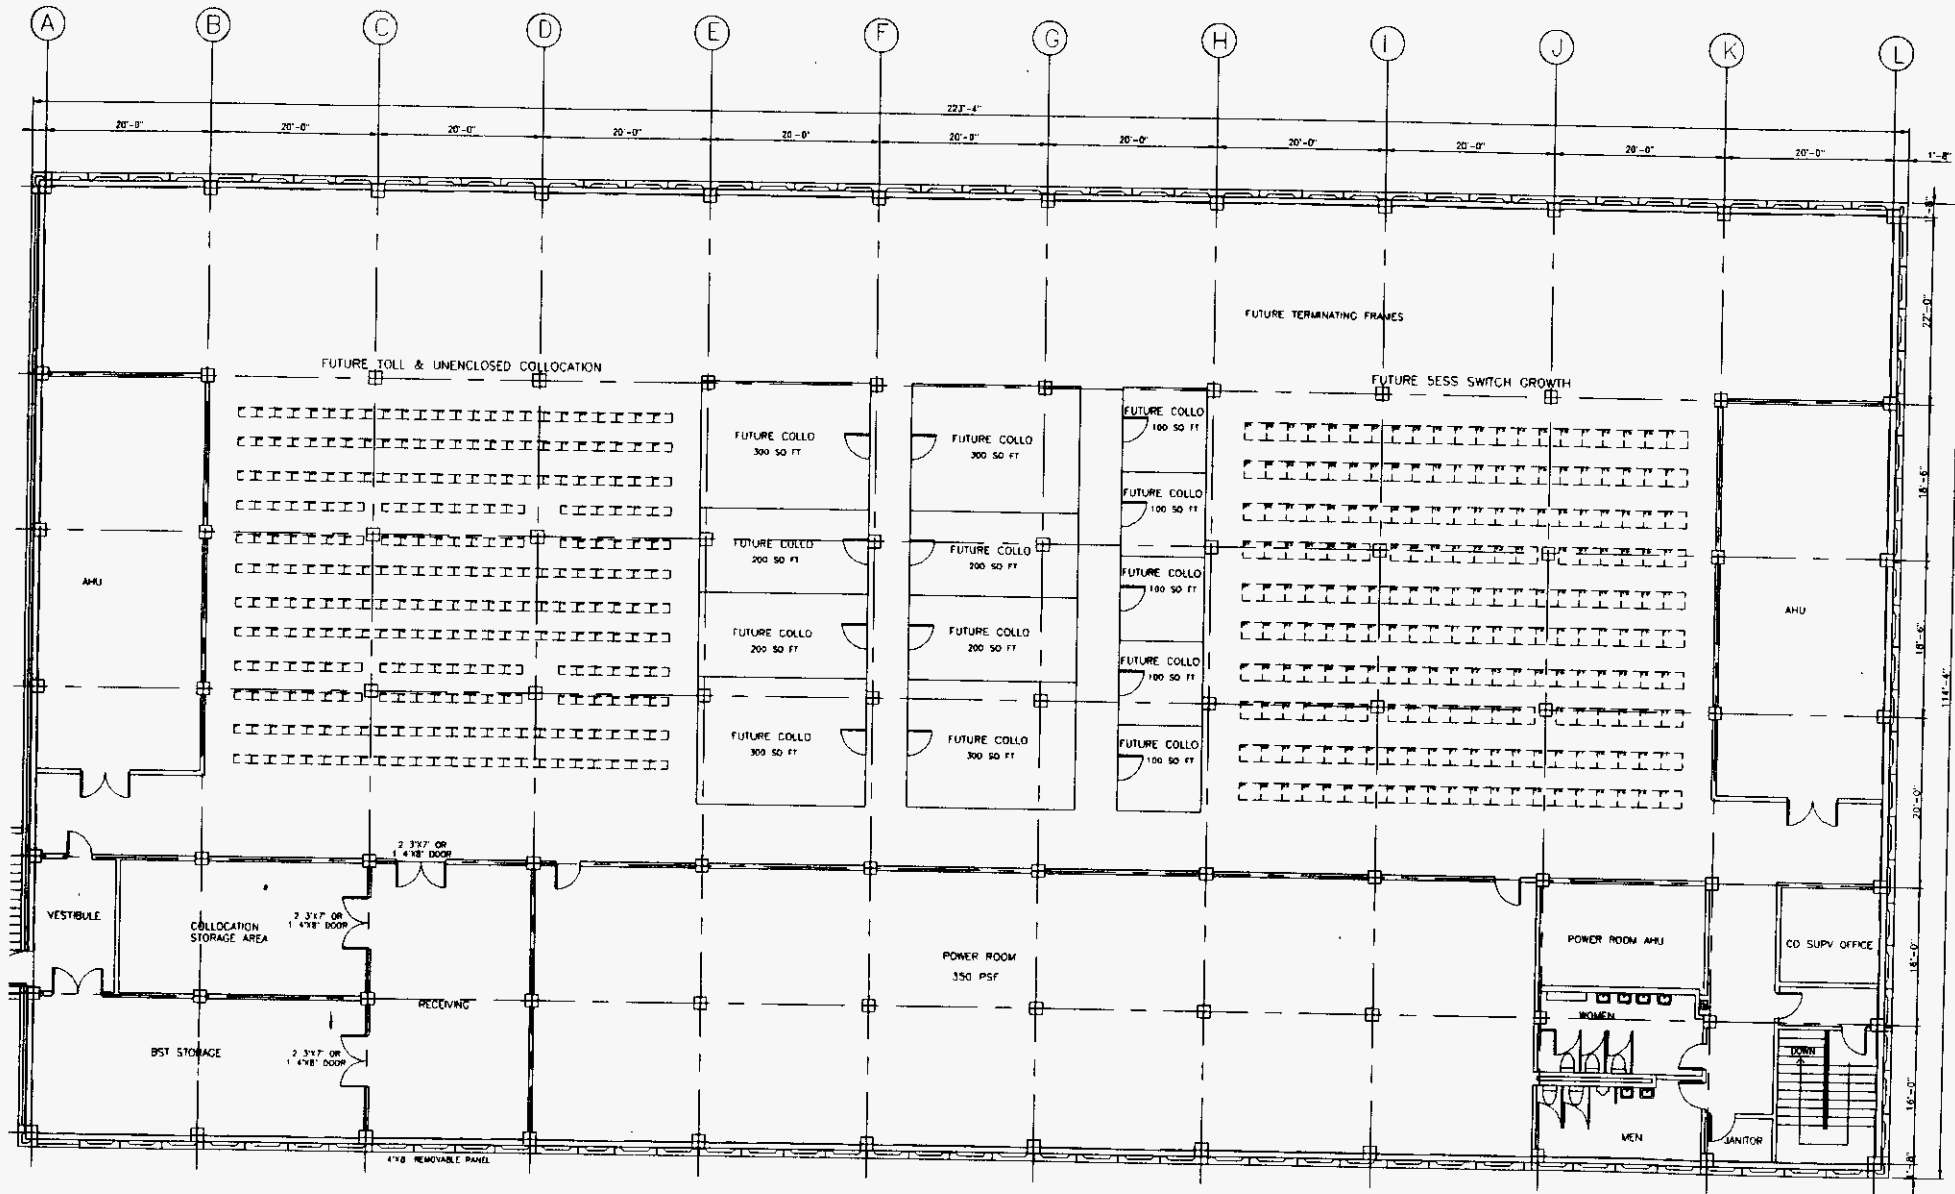

M6121 MIAMI PALMETTO PROPOSED SECOND FLOOR PLAN

ALL FLOOR LOADS = 150 PSF EXCEPT POWER
 COLLOCATION SO FT: 3475 SO FT (ENCLOSED-3015 SF + STORAGE-460 SF)
 1476 SO FT (UNENCLOSED = 1/2 TOLL AREA)
 4951 SO FT TOTAL
 20 % OF ADDITION



SCALE: 1/8"=1'-0"