


4/21/2003 - 8:18am C.D. Nalim
 I:\projects\DWG\321-01-03\DWG\ROSE UTILITIES INC\321-01-03 Eagle Ridge MasterPlan.dwg

CROSS CREEK

LEGEND

- GRAVITY COVER
- FORCE MAIN
- MANHOLE
- FLOW DIRECTION
- LIFT STATION
- #—# MANHOLE NUMBER
- LA LIFT STATION NUMBER
- AIR RELEASE


Commercial
 Multi Family
 Single Family Res
 WWP

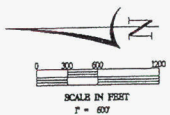

DOCUMENT NUMBER-DATE
 04389 JUN 24 =
 FPSC-COMMISSION CLERK

UTILITIES, INC. OF EAGLE RIDGE
 200 WEATHERFIELD AVENUE
 ALTA MONTE SPRINGS, FLORIDA 32714
 EAGLE RIDGE - SEWER MASTER PLAN

	SOURCE, INC. <small>ENGINEERING PLANNERS AND ARCHITECTS</small>	JOB NO. 521-01-03	SHEET NO. 1
	<small>1300 LAURETTE STREET • CAPE CORAL, FL 33904 TELEPHONE (239)248-2248 FAX (239)248-8779</small>	DATE 05-18-03	DRAWN BY: COB FILE NO.: 01-521

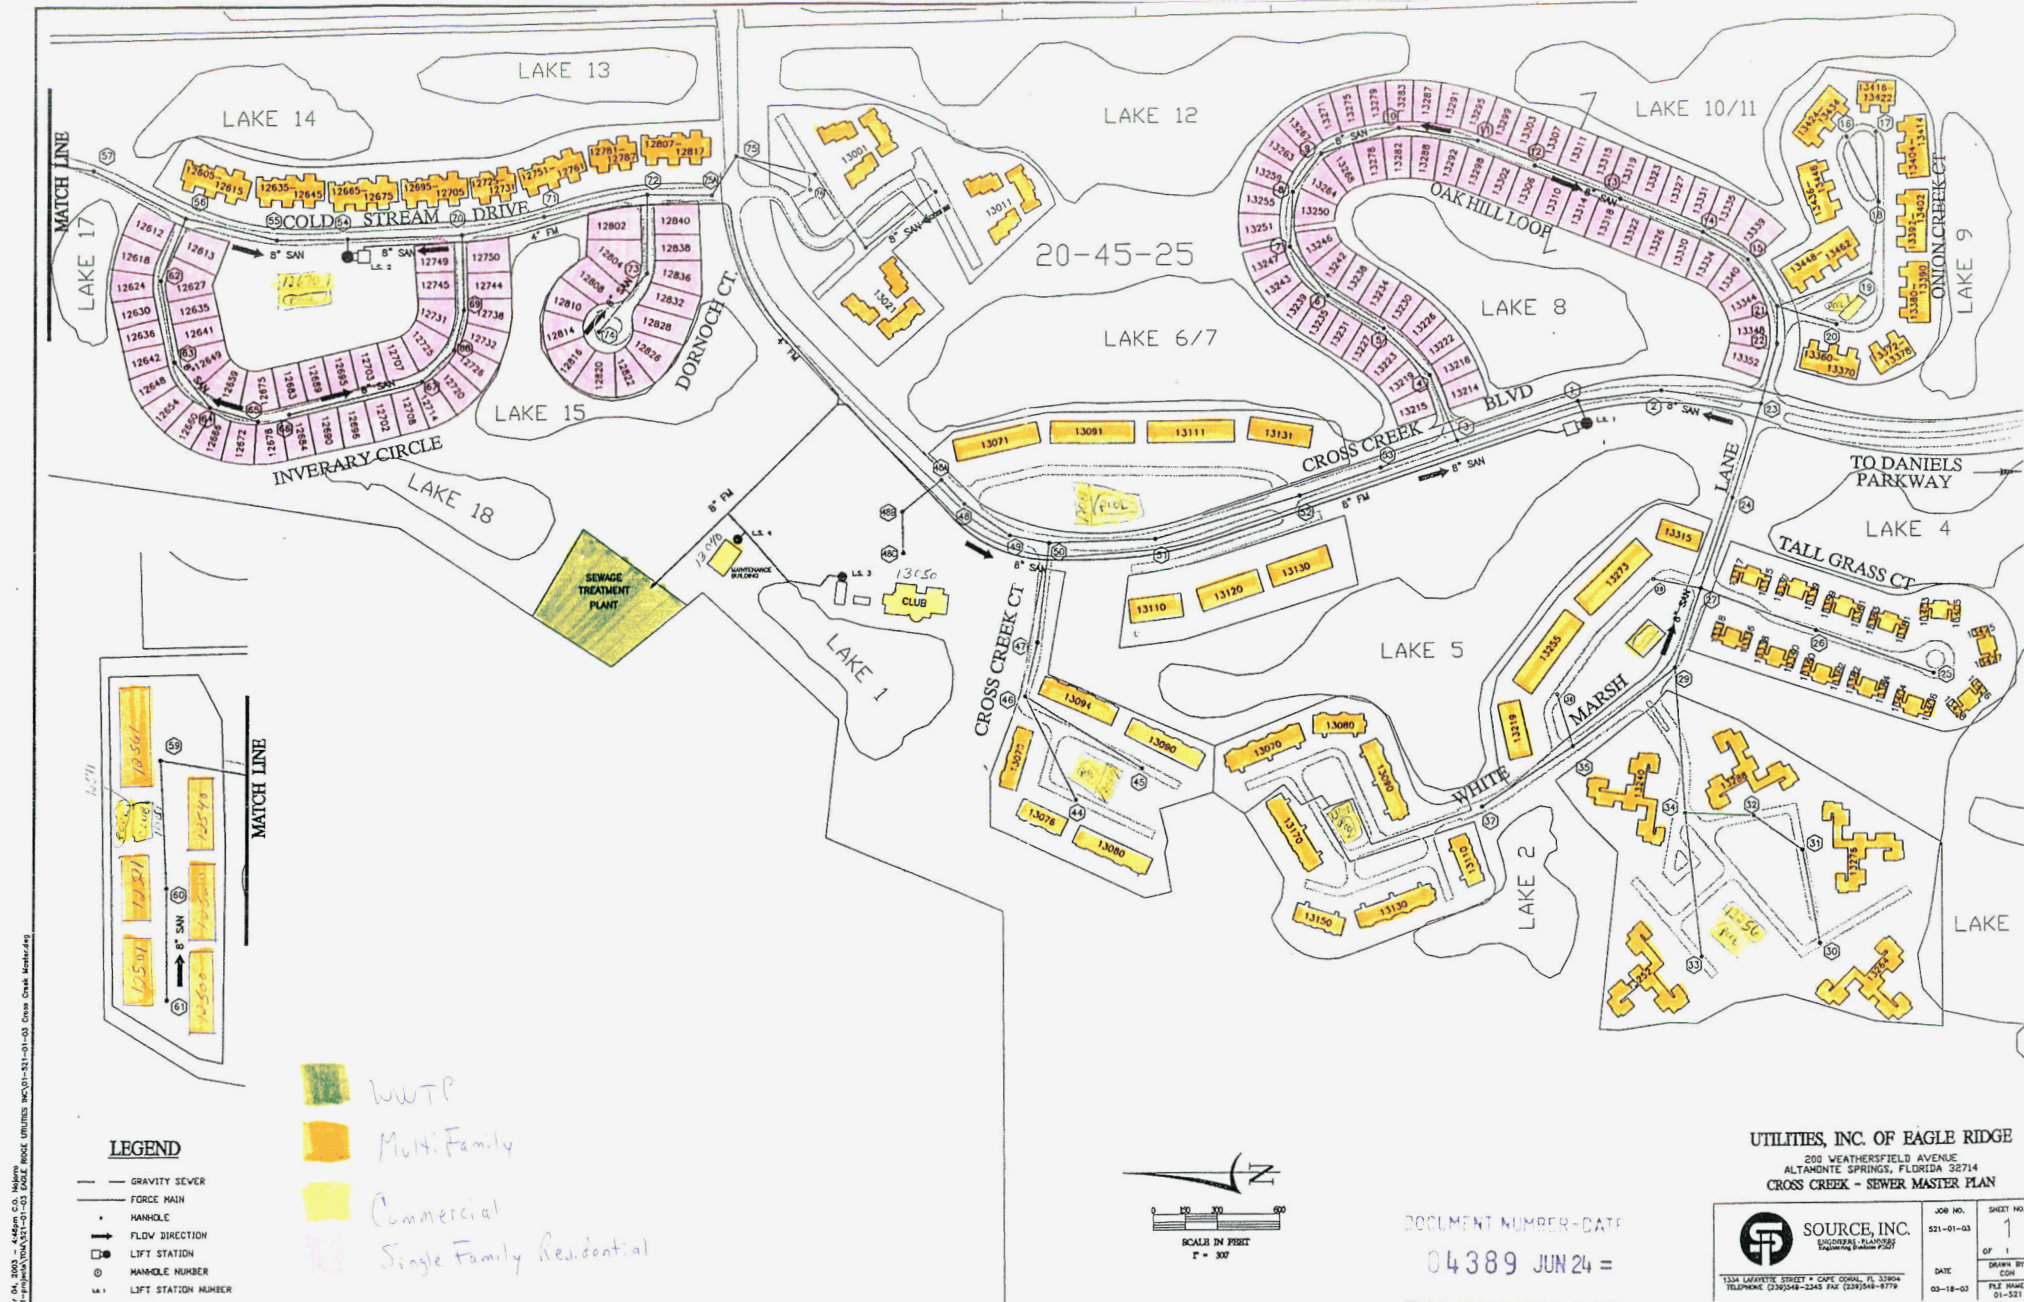

LEGEND

- GRAVITY SEWER
- FORCE MAIN
- MANHOLE
- FLOW DIRECTION
- LIFT STATION
- MANHOLE NUMBER
- LS LIFT STATION NUMBER

WWT
 Multi Family
 Commercial
 Single Family Residential

UTILITIES, INC. OF EAGLE RIDGE
 200 WEATHERFIELD AVENUE
 ALTAMONTE SPRINGS, FLORIDA 32714
CROSS CREEK - SEWER MASTER PLAN

<p>SOURCE, INC. ENGINEERS - PLANNERS Engineering & Surveying</p> <p>1334 LAVAYETTE STREET • CAPE CORRAL, FL 33904 TELEPHONE (239)248-2345 FAX (239)248-8779</p>	JOB NO. 521-01-03	SHEET NO. 1
	DATE 03-18-03	DRAWN BY COH

DOCUMENT NUMBER-DATE
04389 JUN 24 =
 FPSC-COMMISSION CLERK

11/04/2003 - 4:46pm C.D. Nelson
 I:\projects\04\521-01-03_SAGE_RIDGE_UTILITIES\MC\01-521-01-03_Cross_Creek_Master.dwg