


**MODEL Florida Utilities Office**  
 0 BEDROOM, 0 BATH  
 NOMINAL SIZE: 32' x 56'  
 ACTUAL SIZE: 30'-4" x 52'-0"  
 TOTAL AREA: 1577 SQ. FT.

**52'**

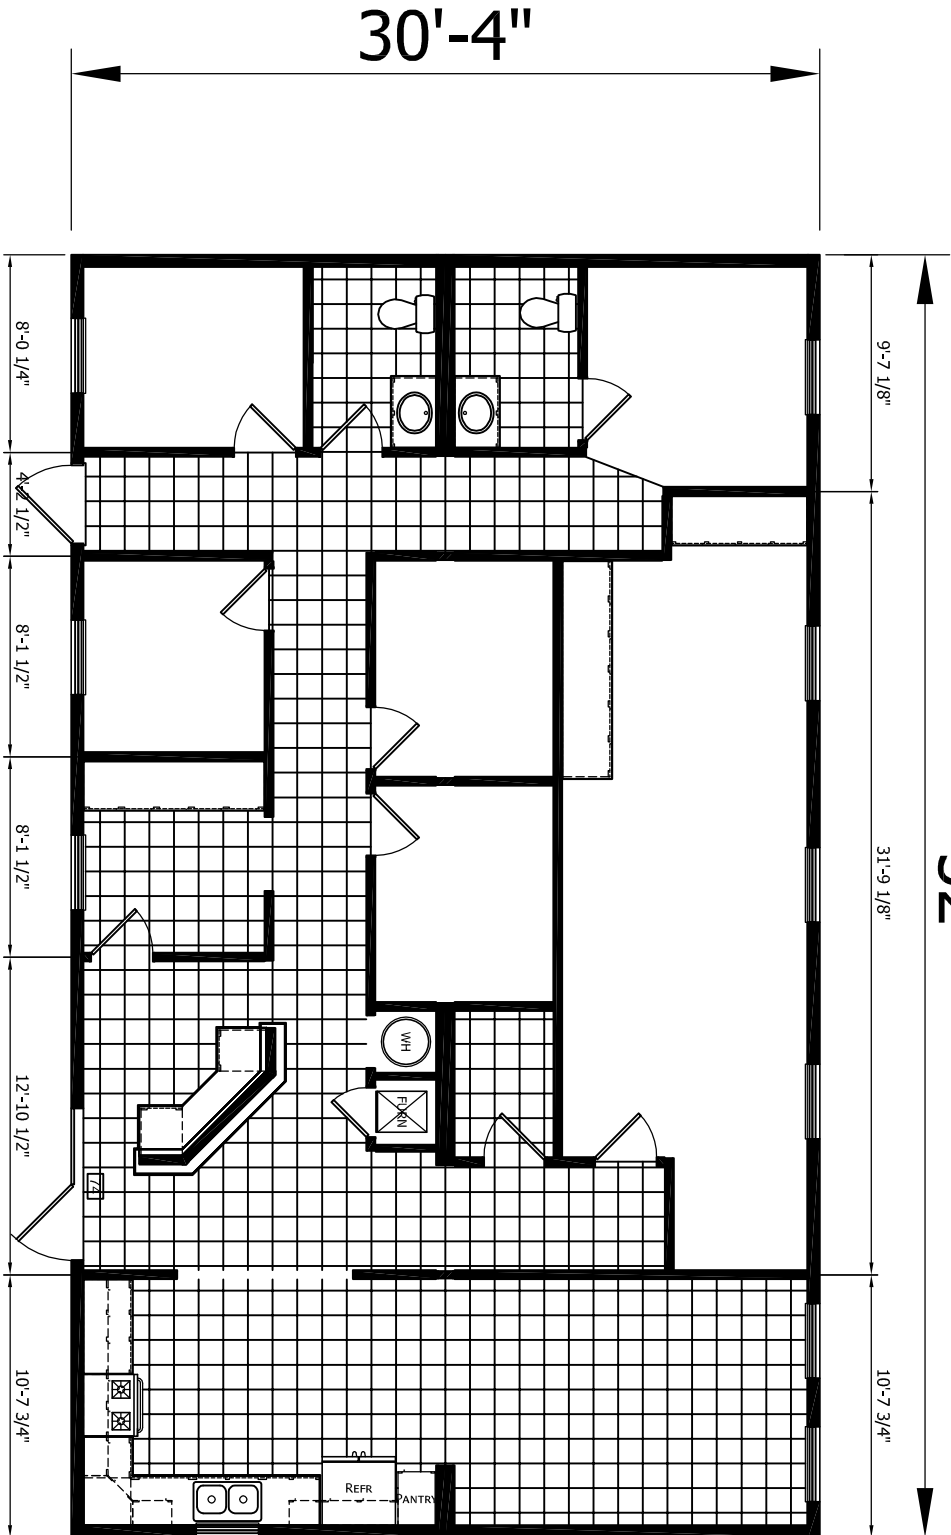

MODIFICATIONS

PROJECT: 000-0000-01  
 ??' x ??' ? BD ? BTH

TITLE: LITERATURE  
 PLAN

SHEET: L-101

**CHAMPION**  
 MANUFACTURED BEAUTIFULLY™  
 755 W. 800 BEAVER ROAD, SUITE 1100, MOZU, AL 36004  
 PHONE: 256-511-1800

DRAWN BY:  
 DATE:  
 SCALE: 3/16" = 1'-0"

FILENAME: FLORIDA UTILITY OFFICE

PROPRIETARY AND CONFIDENTIAL  
 THESE PLANS AND ANY INFORMATION CONTAINED HEREIN ARE THE PROPERTY AND CONFIDENTIAL MATERIALS OF CHAMPION  
 COPYRIGHT © 1992-2017 BY CHAMPION

KWRU 018290