



**LEGEND**

	Project Boundary		Wetland
	Access Area		Ditch
	YES		




**FIGURE 6  
GEOTECH  
WETLAND IMPACTS MAP**

SHEET 1 of 12 COUNTY: MADISON  
 SCALE: 1 in = 250 feet FILE NAME: NFRC\_GeoTechIndivImpactsMA  
 DRAWN BY: unash DATE: 6/23/2020 6:12:21 PM

NOTE: Acreage values of 0.00 are less than 0.01 acre. Refer to TABLE 8.

Sources: FDOT, 2016, 2019; ECT, 2019; ESRI, 2018

NORTH FLORIDA RESILIENCY CONNECTION

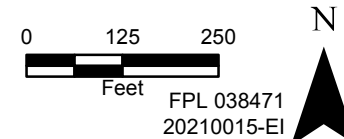

NAD 1983 StatePlane Florida North FIPS 0903 Feet





**LEGEND**

Project Boundary
  Wetland  
 Access Area

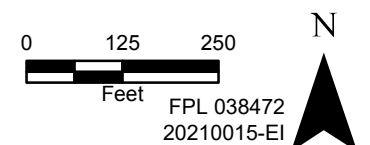


**FIGURE 6  
GEOTECH  
WETLAND IMPACTS MAP**

SHEET 2 of 12 COUNTY: MADISON  
 SCALE: 1 in = 250 feet FILE NAME: NFRC\_GeoTechIndivImpactsMA  
 DRAWN BY: unash DATE: 6/23/2020 6:12:21 PM

NOTE: Acreage values of 0.00 are less than 0.01 acre. Refer to TABLE 8.  
Sources: FDOT, 2016, 2019; ECT, 2019; ESRI, 2018


NORTH FLORIDA RESILIENCY CONNECTION



FPL 038472  
20210015-EI

NAD 1983 StatePlane Florida North FIPS 0903 Feet



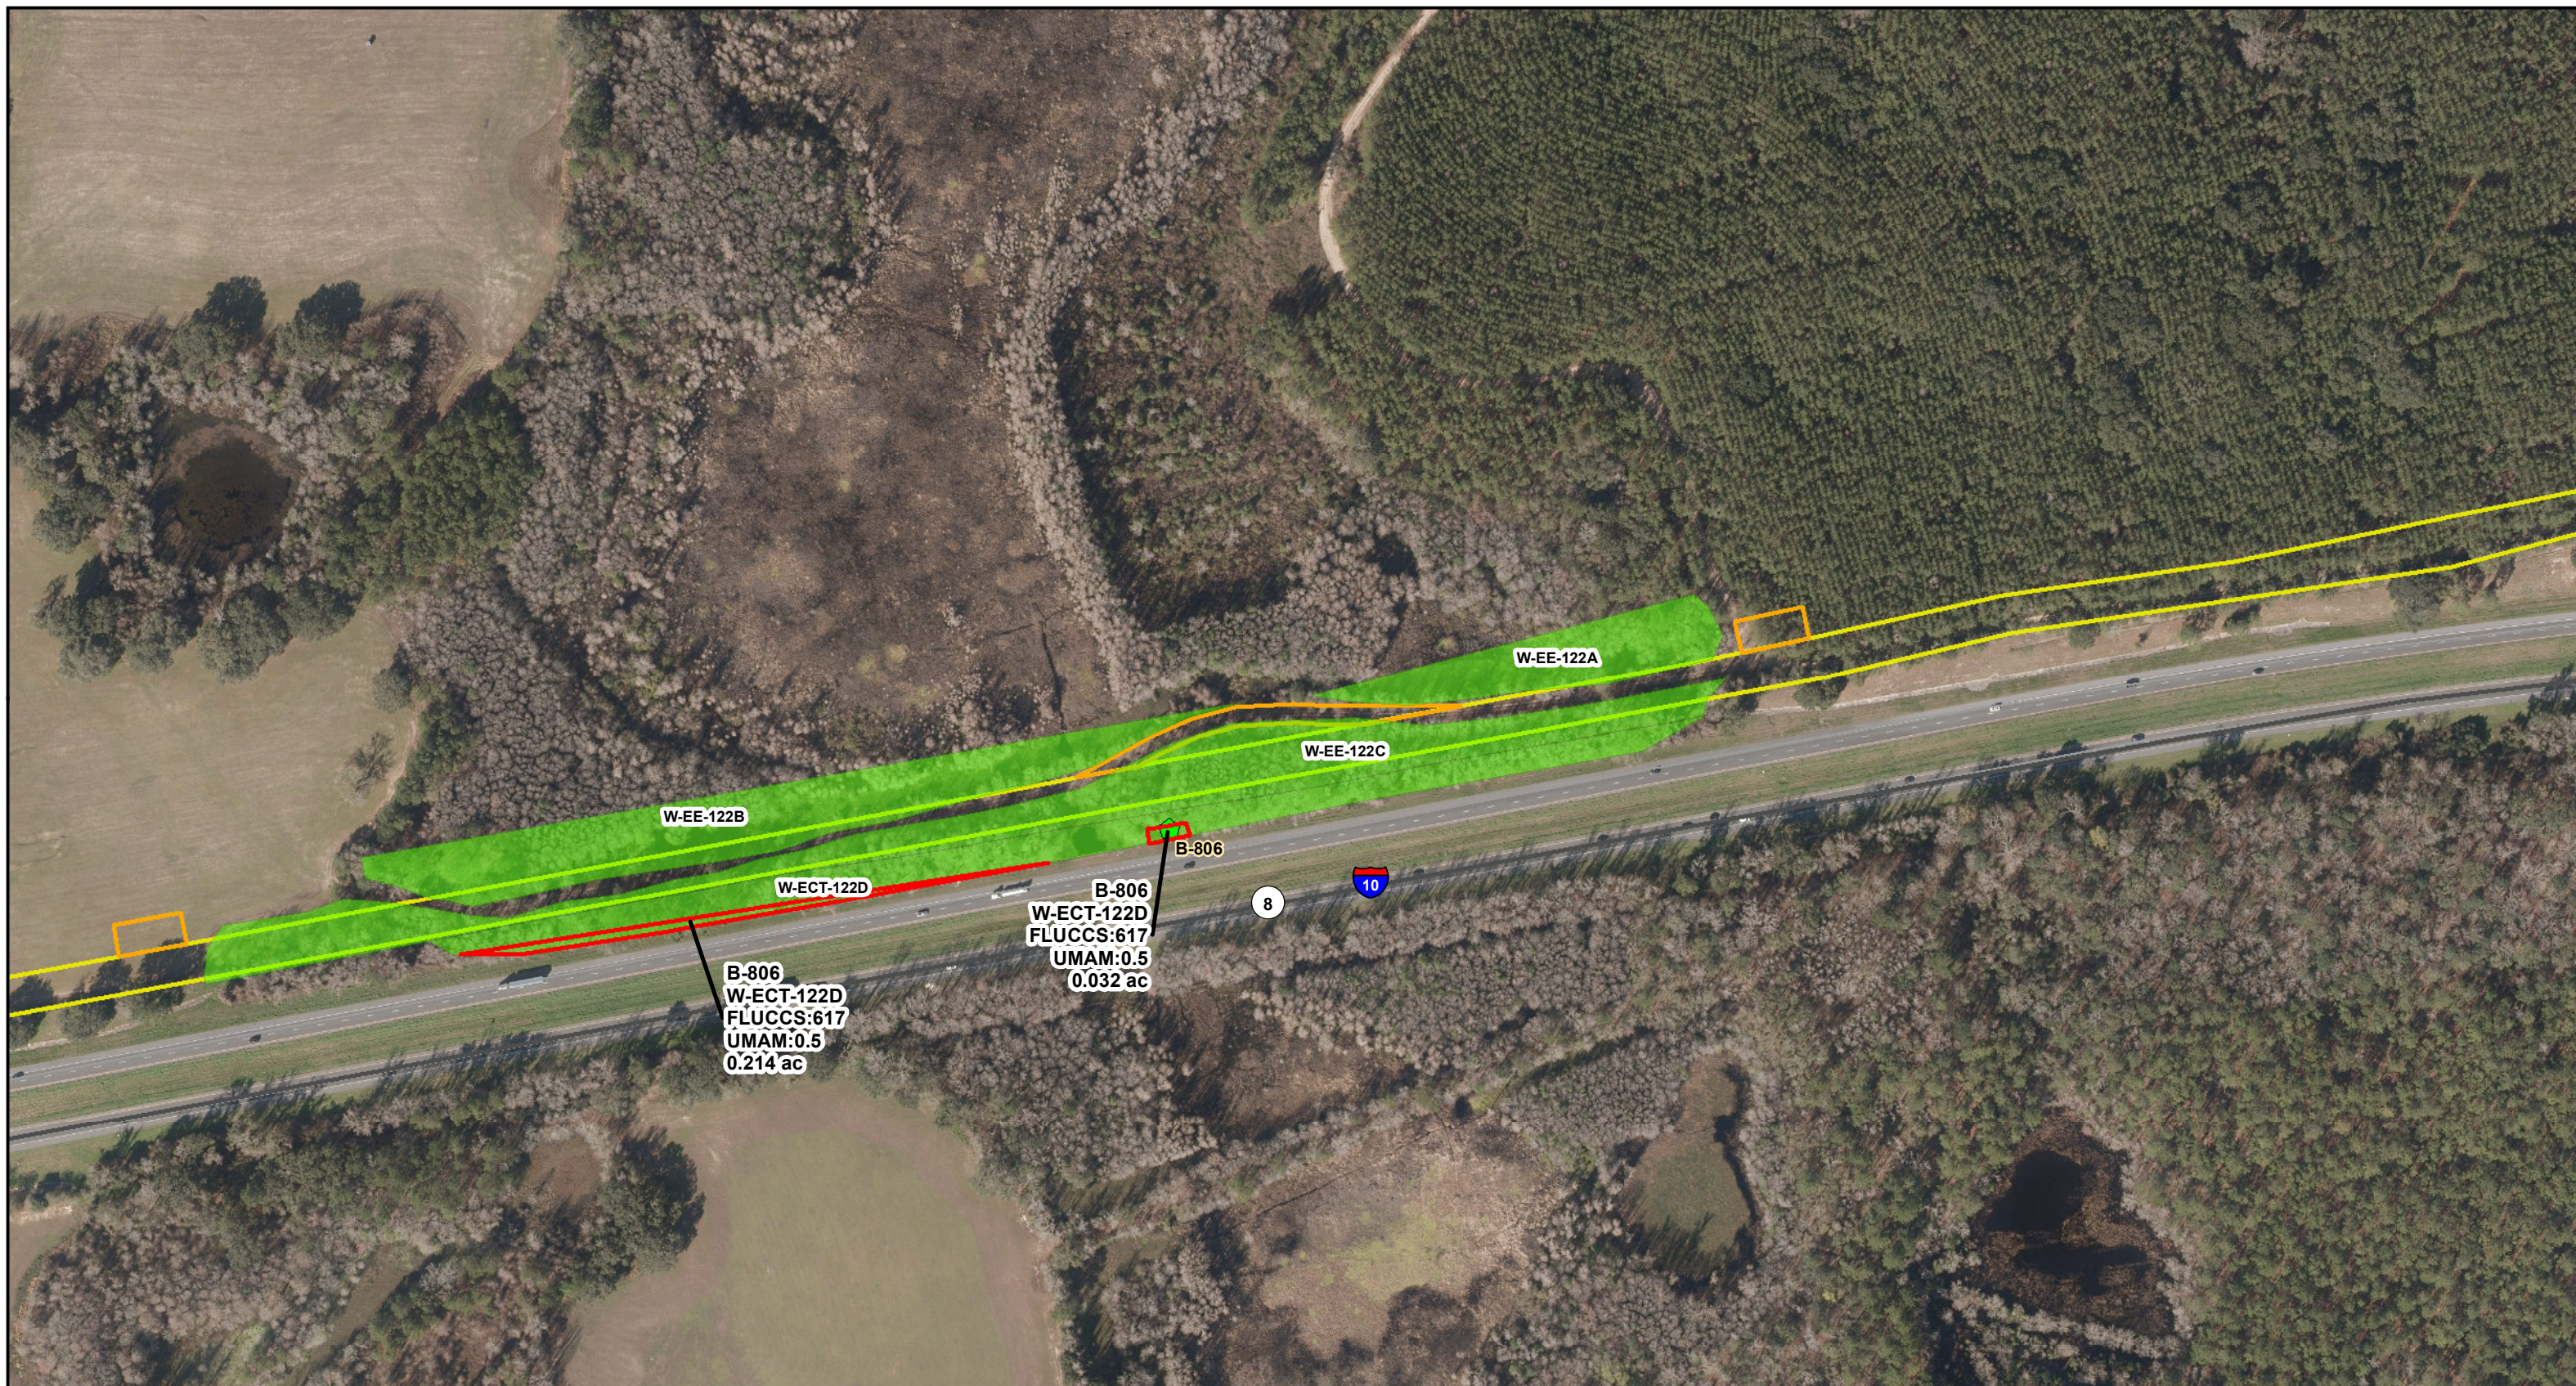

**LEGEND**

Project Boundary
  Wetland

Access Area




**FIGURE 6**  
**GEOTECH**  
**WETLAND IMPACTS MAP**


SHEET 3 of 12 COUNTY: MADISON  
 SCALE: 1 in = 250 feet FILE NAME: NFRC\_GeoTechIndivImpactsMA  
 DRAWN BY: unash DATE: 6/23/2020 6:12:21 PM

NOTE: Acreage values of 0.00 are less than 0.01 acre. Refer to TABLE 8.


Sources: FDOT, 2016, 2019; ECT, 2019; ESRI, 2018

NORTH FLORIDA RESILIENCY CONNECTION



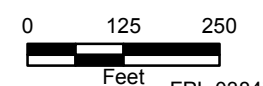

0 125 250  
Feet



N

FPL 038473  
 20210015-EI

NAD 1983 StatePlane Florida North FIPS 0903 Feet





**LEGEND**

- Project Boundary
- Wetland
- Access Area
- Ditch




**FIGURE 6  
GEOTECH  
WETLAND IMPACTS MAP**

SHEET 4 of 12 COUNTY: MADISON  
 SCALE: 1 in = 250 feet FILE NAME: NFRC\_GeoTechIndivImpactsMA  
 DRAWN BY: unash DATE: 6/23/2020 6:12:21 PM

NOTE: Acreage values of 0.00 are less than 0.01 acre. Refer to TABLE 8.

Sources: FDOT, 2016, 2019; ECT, 2019; ESRI, 2018


**NORTH FLORIDA RESILIENCY CONNECTION**

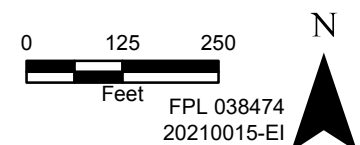

FPL 038474  
20210015-EI

NAD 1983 StatePlane Florida North FIPS 0903 Feet



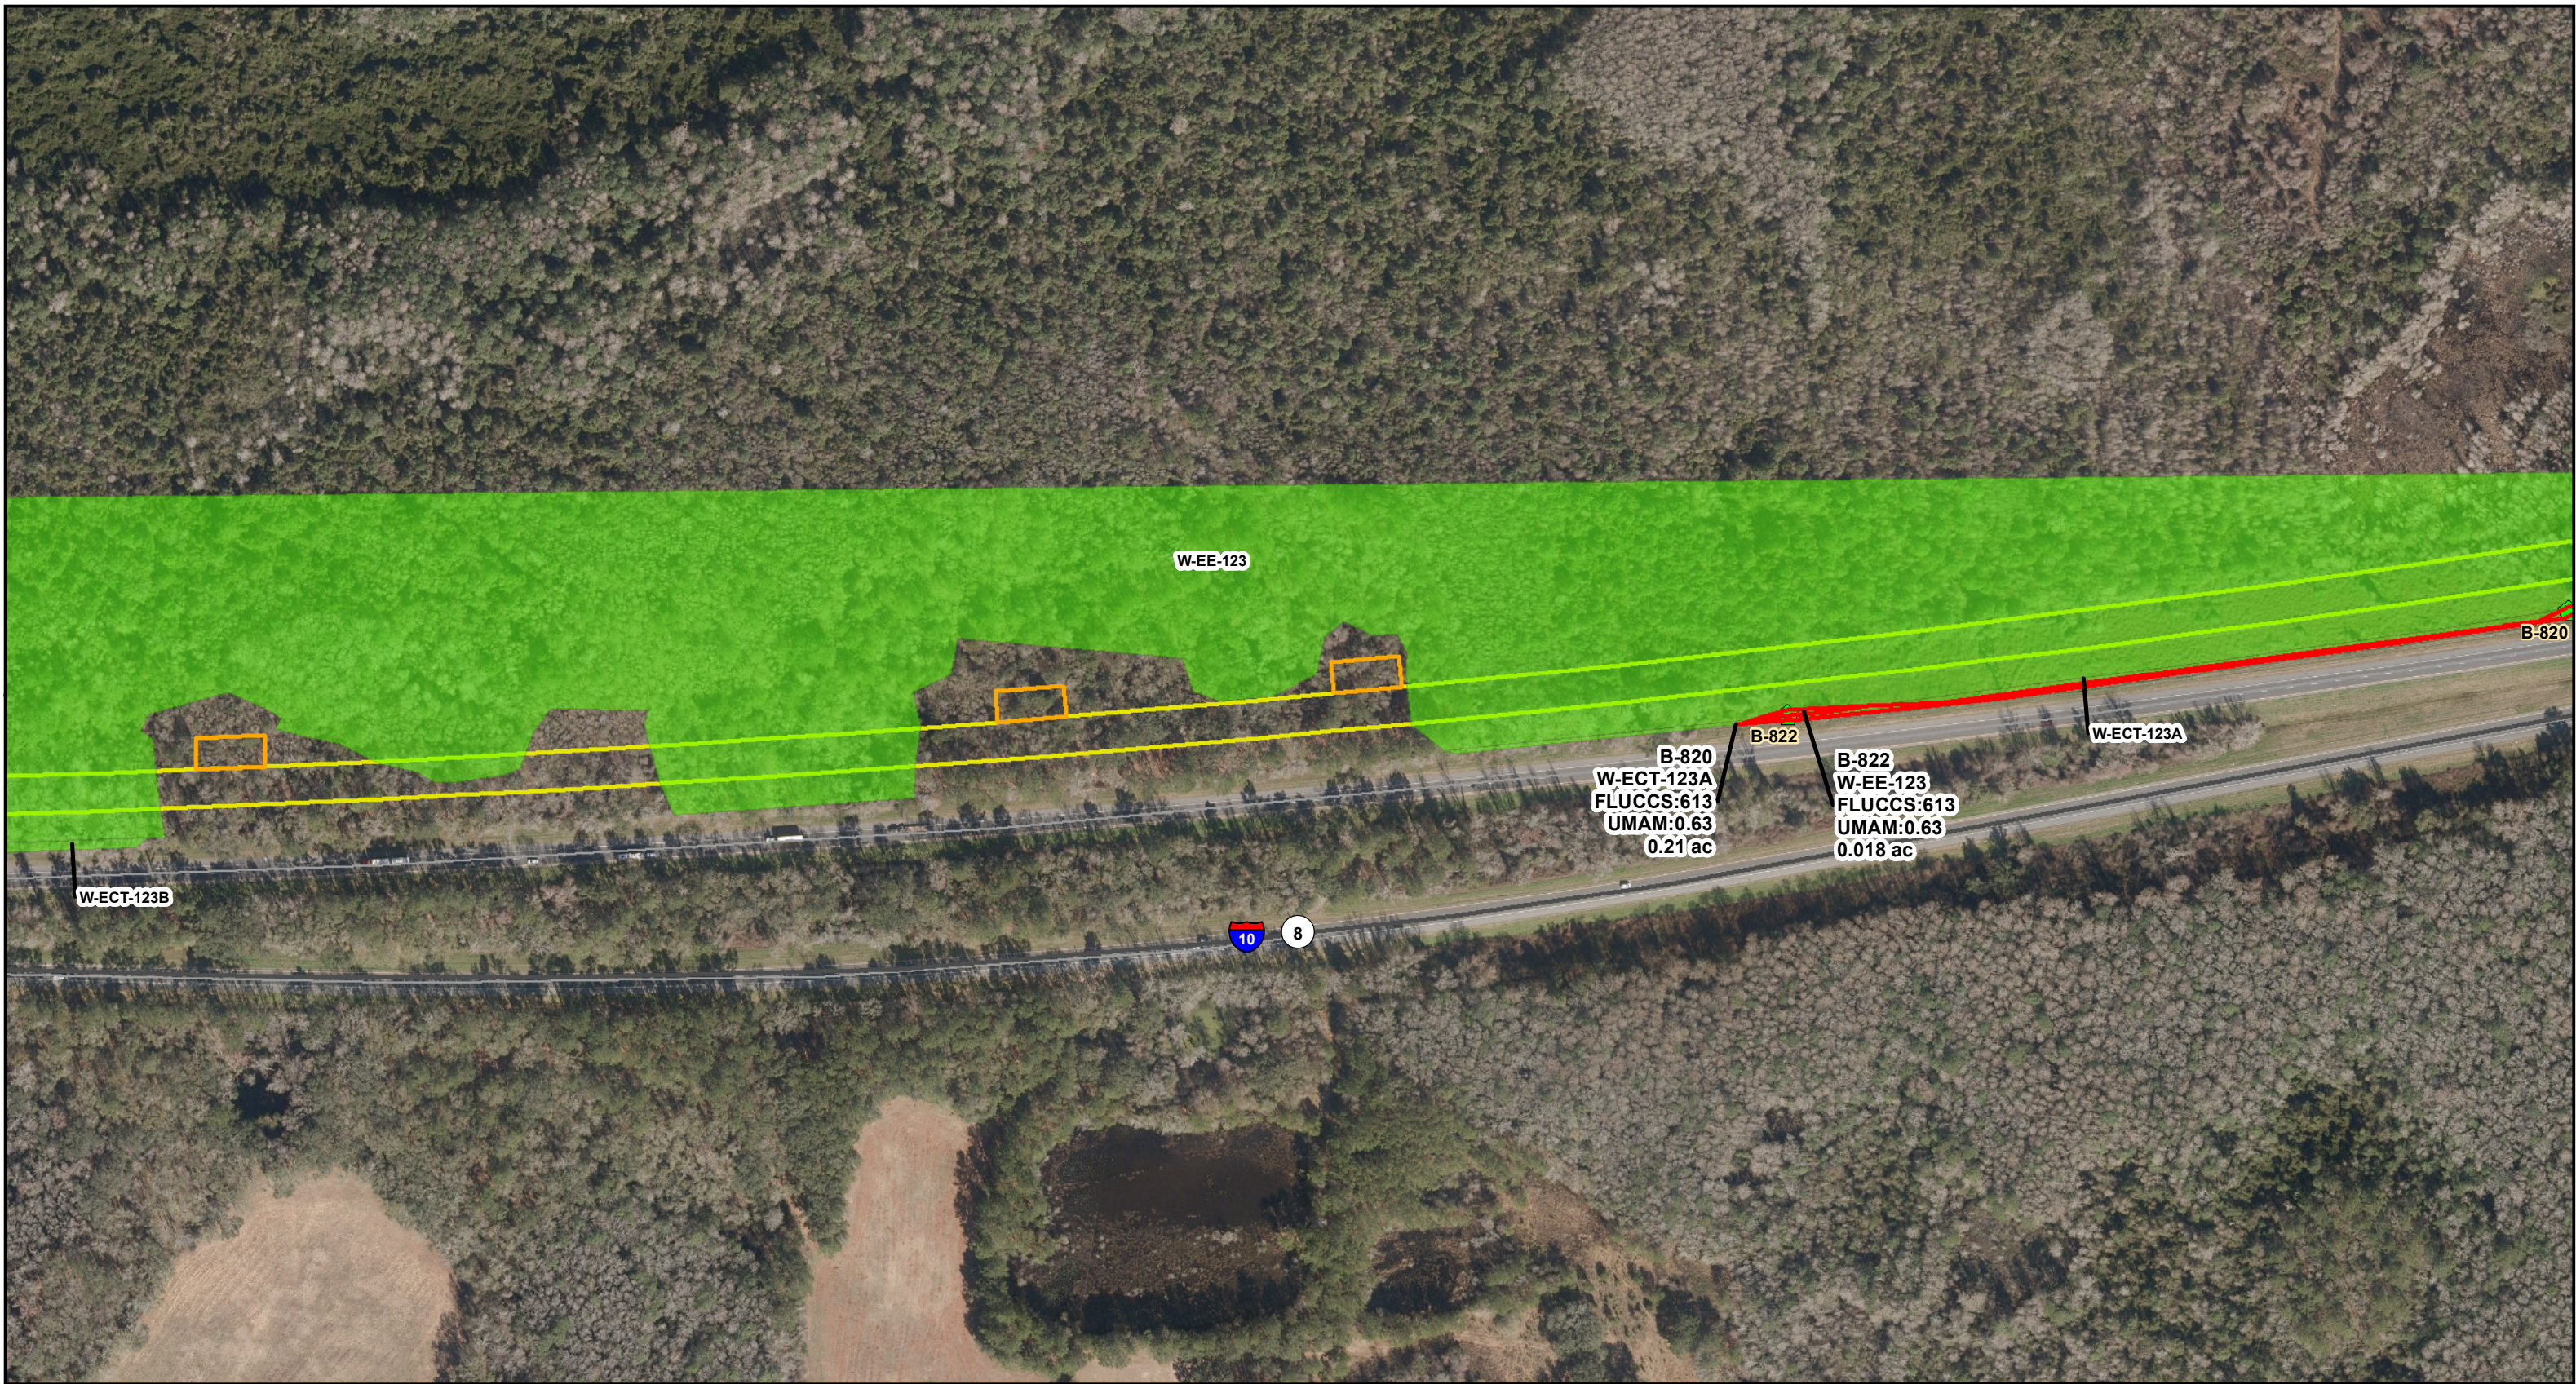

**LEGEND**

Project Boundary    Wetland

Access Area



**FIGURE 6  
GEOTECH  
WETLAND IMPACTS MAP**

SHEET 5 of 12    COUNTY: MADISON  
 SCALE: 1 in = 250 feet    FILE NAME: NFRC\_GeoTechIndivImpactsMA  
 DRAWN BY: unash    DATE: 6/23/2020 6:12:21 PM

NOTE: Acreage values of 0.00 are less than 0.01 acre. Refer to TABLE 8.  
 Sources: FDOT, 2016, 2019; ECT, 2019; ESRI, 2018

NORTH FLORIDA RESILIENCY CONNECTION



FPL 038475  
20210015-EI

NAD 1983 StatePlane Florida North FIPS 0903 Feet





**LEGEND**  
 Project Boundary Wetland  
 Access Area

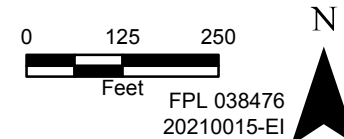


**FIGURE 6  
 GEOTECH  
 WETLAND IMPACTS MAP**

SHEET 6 of 12 COUNTY: MADISON  
 SCALE: 1 in = 250 feet FILE NAME: NFRC\_GeoTechIndivImpactsMA  
 DRAWN BY: unash DATE: 6/23/2020 6:12:21 PM


NOTE: Acreage values of 0.00 are less than 0.01 acre. Refer to TABLE 8.  
 Sources: FDOT, 2016, 2019; ECT, 2019; ESRI, 2018

**NORTH FLORIDA RESILIENCY CONNECTION**



NAD 1983 StatePlane Florida North FIPS 0903 Feet



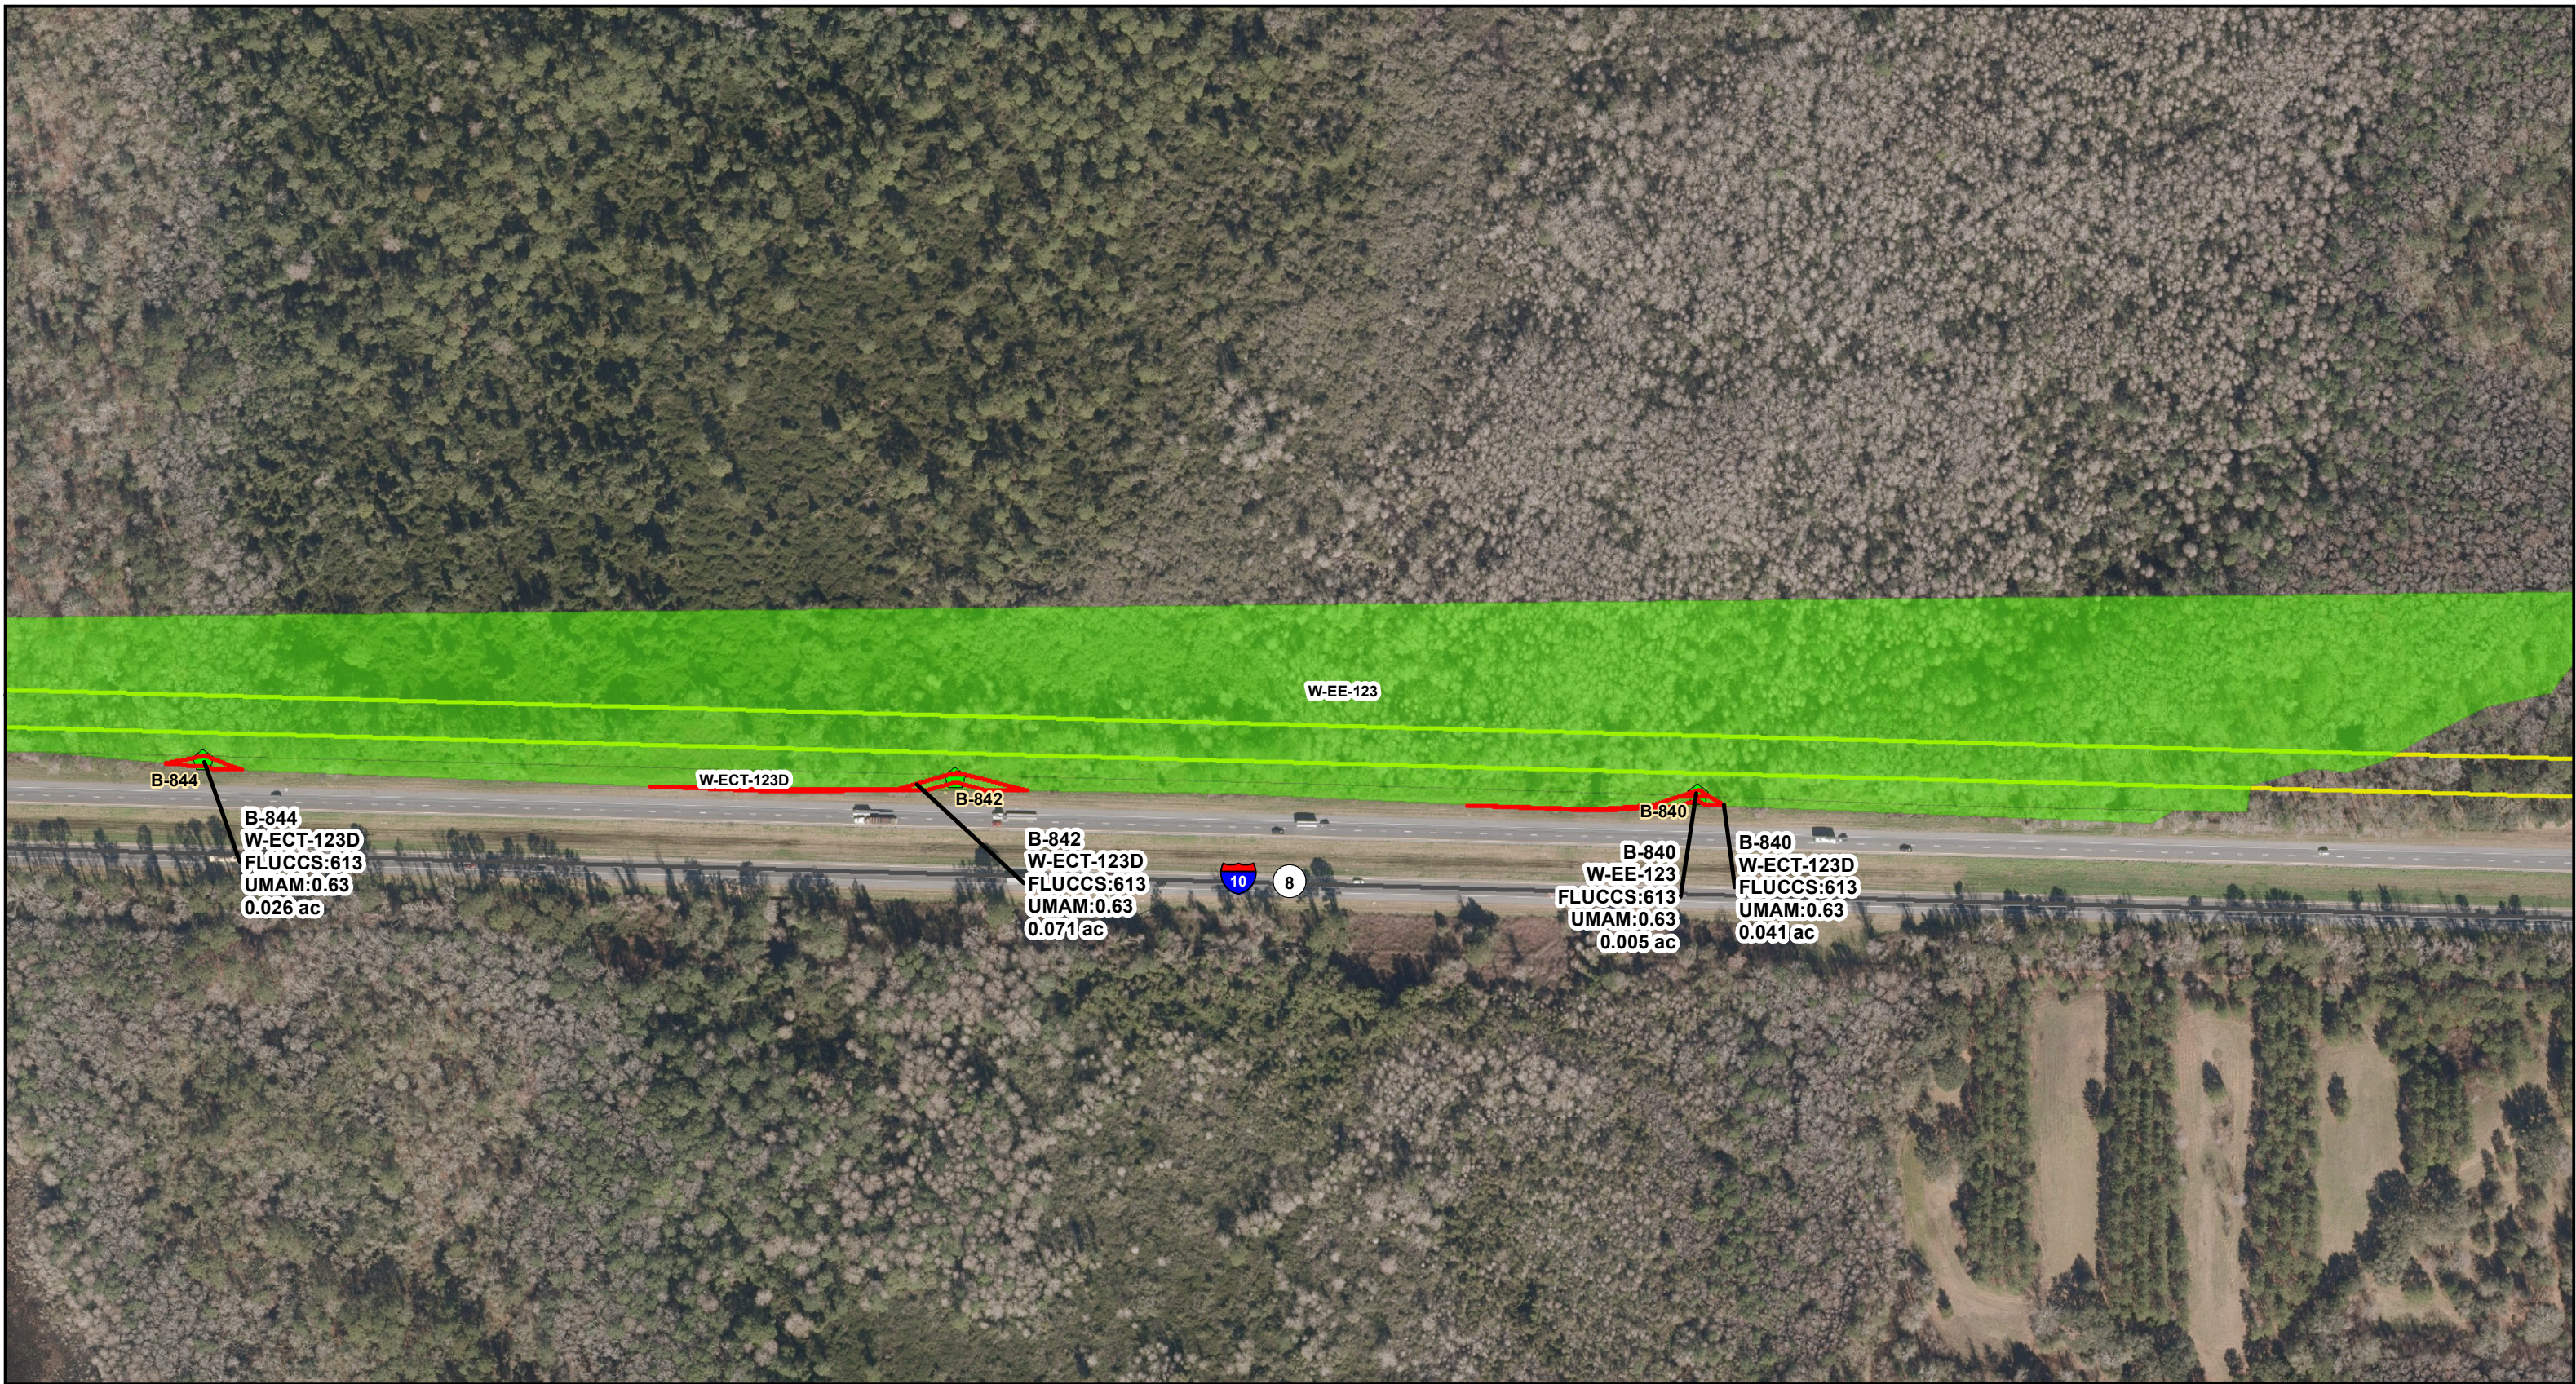

**LEGEND**  
 Project Boundary Wetland



**FIGURE 6  
 GEOTECH  
 WETLAND IMPACTS MAP**

SHEET 7 of 12 COUNTY: MADISON  
 SCALE: 1 in = 250 feet FILE NAME: NFRC\_GeoTechIndivImpactsMA  
 DRAWN BY: unash DATE: 6/23/2020 6:12:21 PM

NOTE: Acreage values of 0.00 are less than 0.01 acre. Refer to TABLE 8.  
 Sources: FDOT, 2016, 2019; ECT, 2019; ESRI, 2018

NORTH FLORIDA RESILIENCY CONNECTION



NAD 1983 StatePlane Florida North FIPS 0903 Feet





B-844  
 W-ECT-123D  
 FLUCCS:613  
 UMAM:0.63  
 0.026 ac

**LEGEND**

- Project Boundary
- Access Area
- Wetland




**FIGURE 6  
GEOTECH  
WETLAND IMPACTS MAP**

SHEET 8 of 12 COUNTY: MADISON  
 SCALE: 1 in = 250 feet FILE NAME: NFRC\_GeoTechIndivImpactsMA  
 DRAWN BY: unash DATE: 6/23/2020 6:12:21 PM

NOTE: Acreage values of 0.00 are less than 0.01 acre. Refer to TABLE 8.

Sources: FDOT, 2016, 2019; ECT, 2019; ESRI, 2018

**NORTH FLORIDA RESILIENCY CONNECTION**

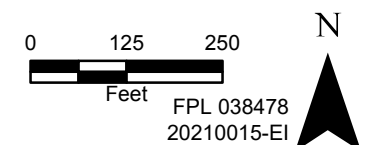





FPL 038478  
20210015-EI

NAD 1983 StatePlane Florida North FIPS 0903 Feet





**LEGEND**

	Project Boundary		Wetland
	Access Area		Stream




**FIGURE 6  
GEOTECH  
WETLAND IMPACTS MAP**


SHEET 9 of 12 COUNTY: MADISON  
 SCALE: 1 in = 250 feet FILE NAME: NFRC\_GeoTechIndivImpactsMA  
 DRAWN BY: unash DATE: 6/23/2020 6:12:21 PM

NOTE: Acreage values of 0.00 are less than 0.01 acre. Refer to TABLE 8.


Sources: FDOT, 2016, 2019; ECT, 2019; ESRI, 2018

NORTH FLORIDA RESILIENCY CONNECTION



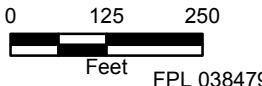

0 125 250  
Feet

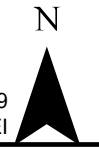

N

FPL 038479  
20210015-EI

NAD 1983 StatePlane Florida North FIPS 0903 Feet





**LEGEND**

- Project Boundary
- Wetland
- Access Area
- YES




**FIGURE 6  
GEOTECH  
WETLAND IMPACTS MAP**


SHEET 10 of 12      COUNTY: MADISON  
 SCALE: 1 in = 250 feet      FILE NAME: NFRC\_GeoTechIndivImpactsMA  
 DRAWN BY: unash      DATE: 6/23/2020 6:12:21 PM

NOTE: Acreage values of 0.00 are less than 0.01 acre. Refer to TABLE 8.


Sources: FDOT, 2016, 2019; ECT, 2019; ESRI, 2018

NORTH FLORIDA RESILIENCY CONNECTION



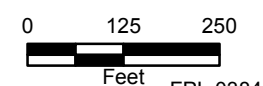

0    125    250  
Feet



N

FPL 038480  
20210015-EI

NAD 1983 StatePlane Florida North FIPS 0903 Feet





**LEGEND**

Project Boundary
  Wetland  
 Access Area





**FIGURE 6  
GEOTECH  
WETLAND IMPACTS MAP**

SHEET 11 of 12 COUNTY: MADISON  
 SCALE: 1 in = 250 feet FILE NAME: NFRC\_GeoTechIndivImpactsMA  
 DRAWN BY: unash DATE: 6/23/2020 6:12:21 PM


NOTE: Acreage values of 0.00 are less than 0.01 acre. Refer to TABLE 8.  
Sources: FDOT, 2016, 2019; ECT, 2019; ESRI, 2018

NORTH FLORIDA RESILIENCY CONNECTION





0 125 250  
Feet




N

FPL 038481  
20210015-EI

NAD 1983 StatePlane Florida North FIPS 0903 Feet



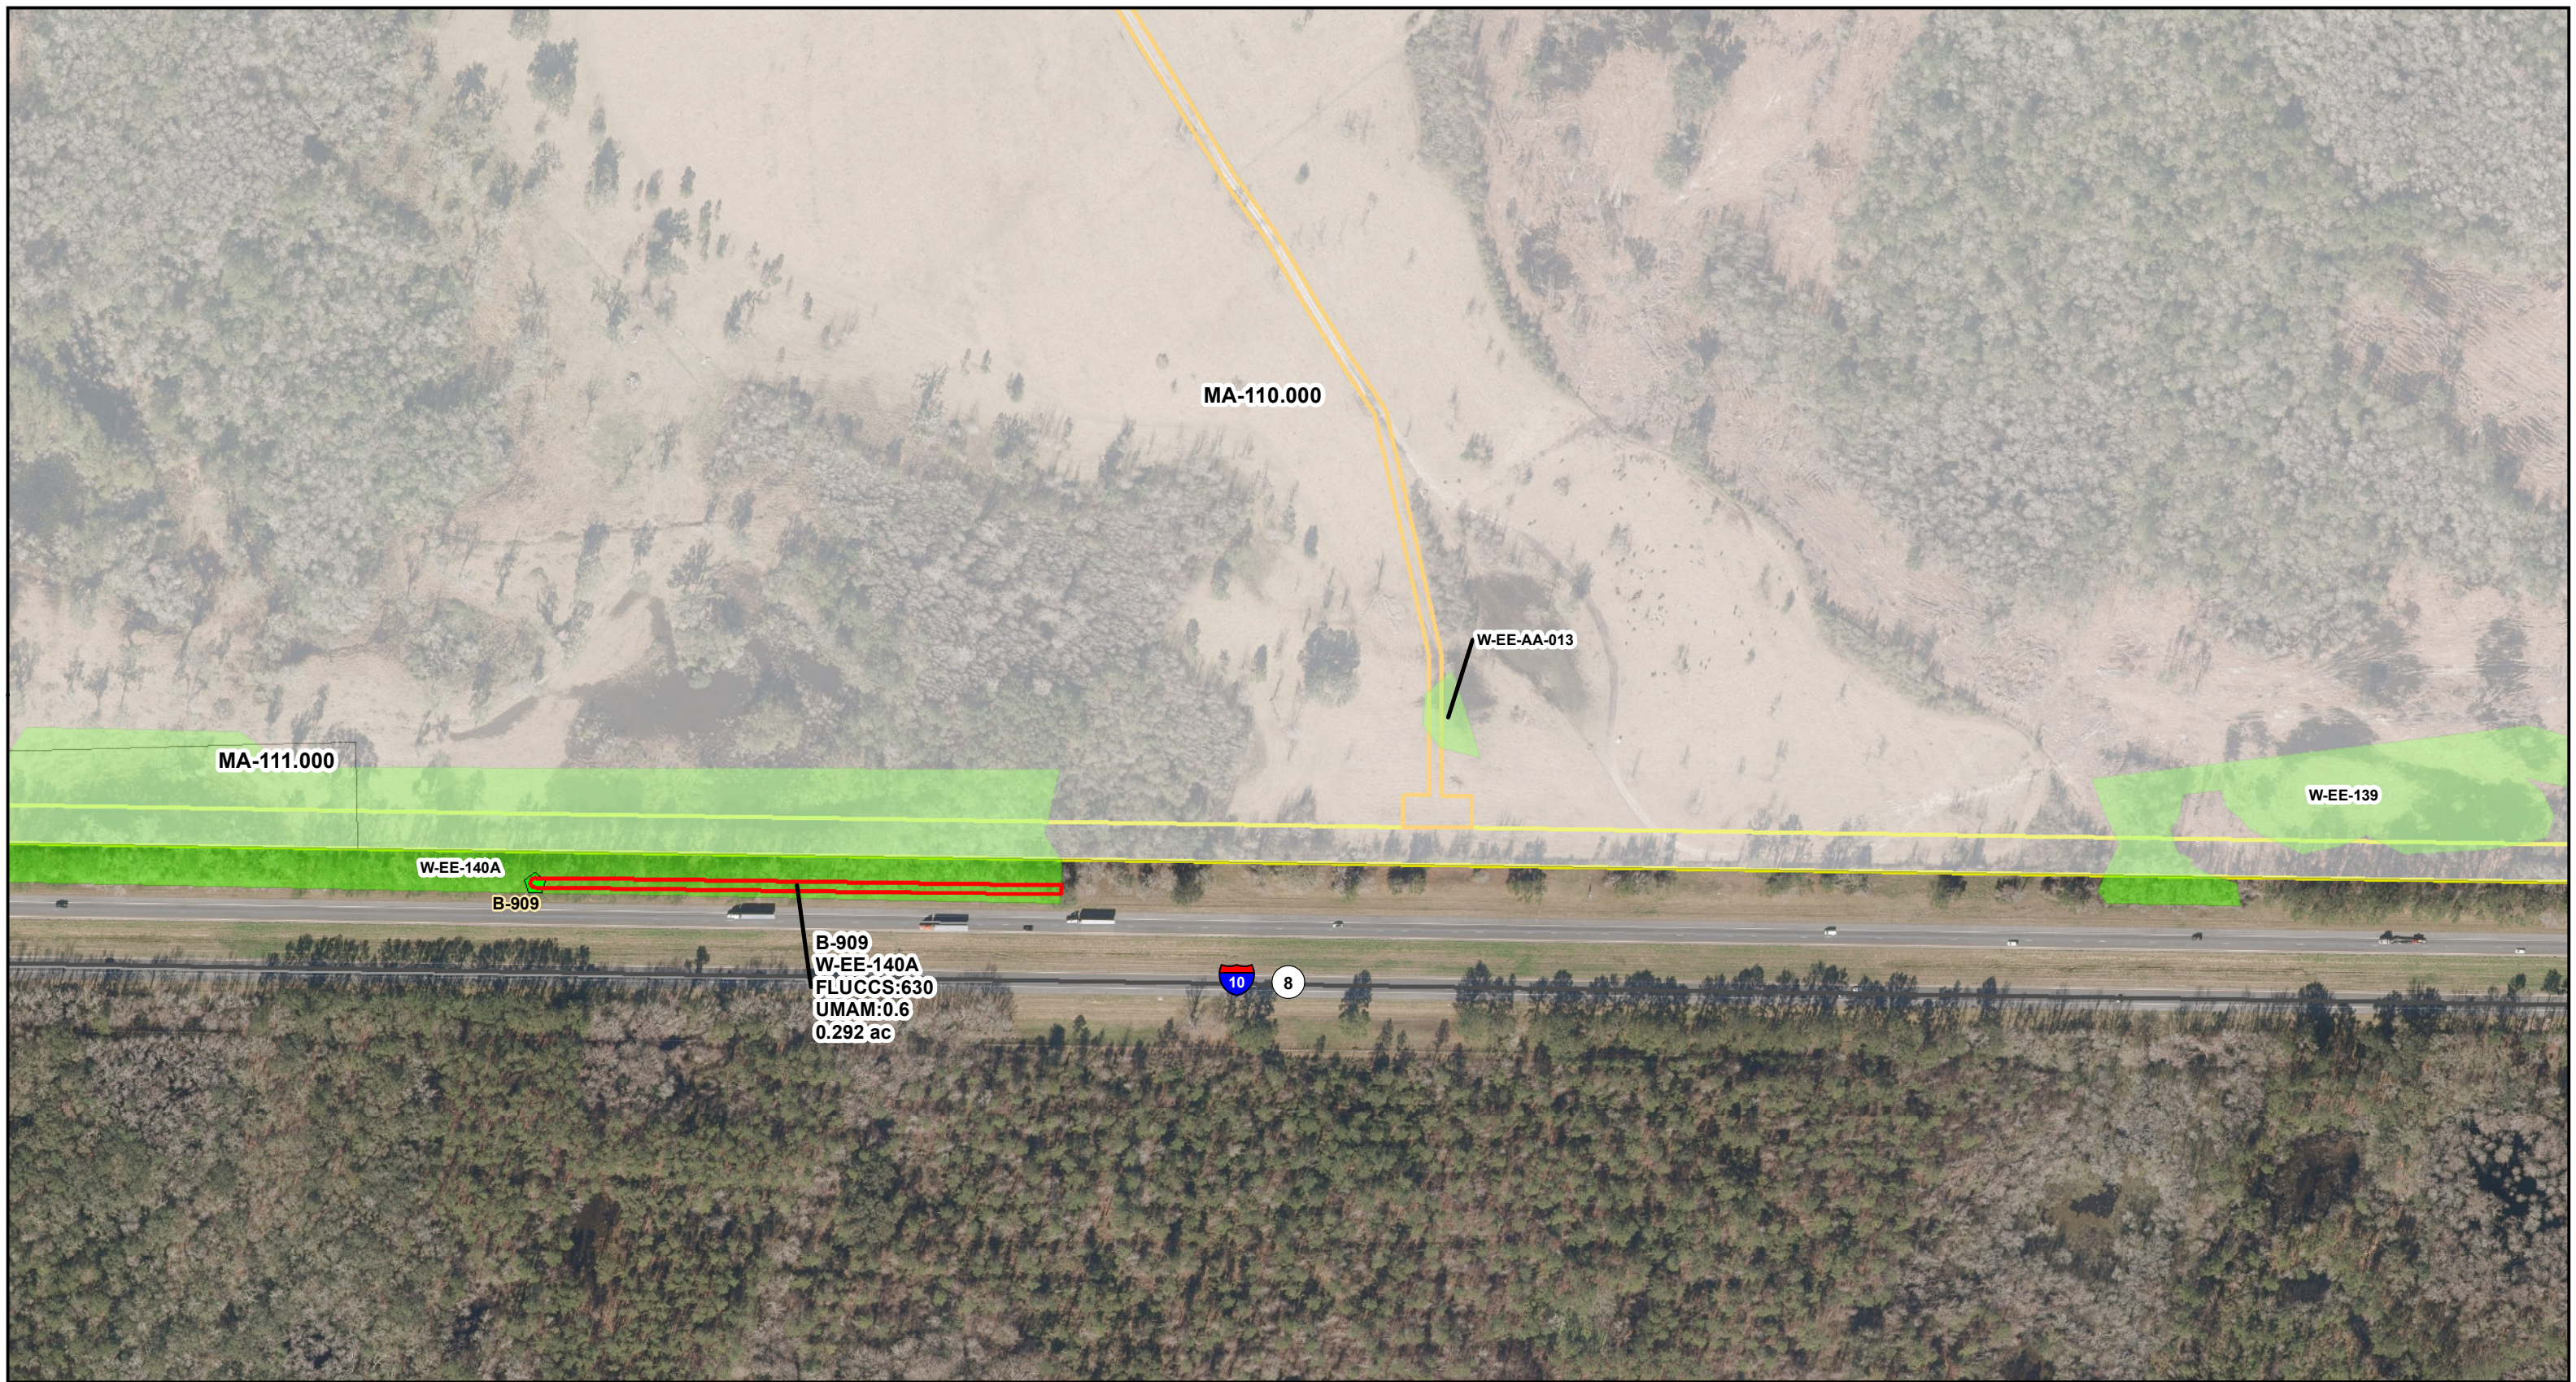

**LEGEND**

- Project Boundary
- Wetland
- Access Area
- YES




**FIGURE 6  
GEOTECH  
WETLAND IMPACTS MAP**


SHEET 12 of 12      COUNTY: MADISON  
 SCALE: 1 in = 250 feet      FILE NAME: NFRC\_GeoTechIndivImpactsMA  
 DRAWN BY: unash      DATE: 6/23/2020 6:12:21 PM

NOTE: Acreage values of 0.00 are less than 0.01 acre. Refer to TABLE 8.


Sources: FDOT, 2016, 2019; ECT, 2019; ESRI, 2018

NORTH FLORIDA RESILIENCY CONNECTION



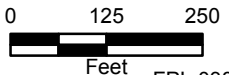

FPL 038482  
20210015-EI



NAD 1983 StatePlane Florida North FIPS 0903 Feet