



PHONE (850) 425-6654 FAX (850) 425-6694 WEB WWW.RADEYLAW.COM
MAIL POST OFFICE BOX 10967 | TALLAHASSEE, FL 32302 OFFICE 301 SOUTH BRONOUGH ST. | STE. 200 | TALLAHASSEE, FL 32301

tcrabb@radeylaw.com

January 13, 2025

VIA Electronic Filing to the Office of Commission Clerk

Attn: Clayton Lewis, Engineering Specialist
Florida Public Service Commission
2540 Shumard Oak Boulevard
Tallahassee, FL 32399-0850

Re: Docket No. 20240130-WS - Application for grandfather certificate to operate water and wastewater utility in Citrus County, by CSWR-Florida Utility Operating Company, LLC.

Dear Mr. Lewis:

In response to item 1 in Staff's September 19, 2024 deficiency letter, please find enclosed a more detailed system map. Thank you for the opportunity to provide additional information in support of the application. Please contact me at your convenience if we can further assist.


Sincerely,

/s/ Thomas A. Crabb


Thomas A. Crabb
Susan F. Clark
Attorneys for CSWR-Florida UOC

TAC/mst
Enclosure

ROLLING OAKS UTILITIES, MARION COUNTY, FL WATER & SEWER SERVICE TERRITORY MAP

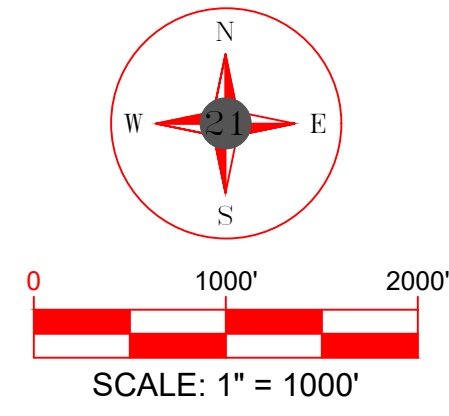

*ALL PLATS HAVE BEEN ACCOUNTED FOR

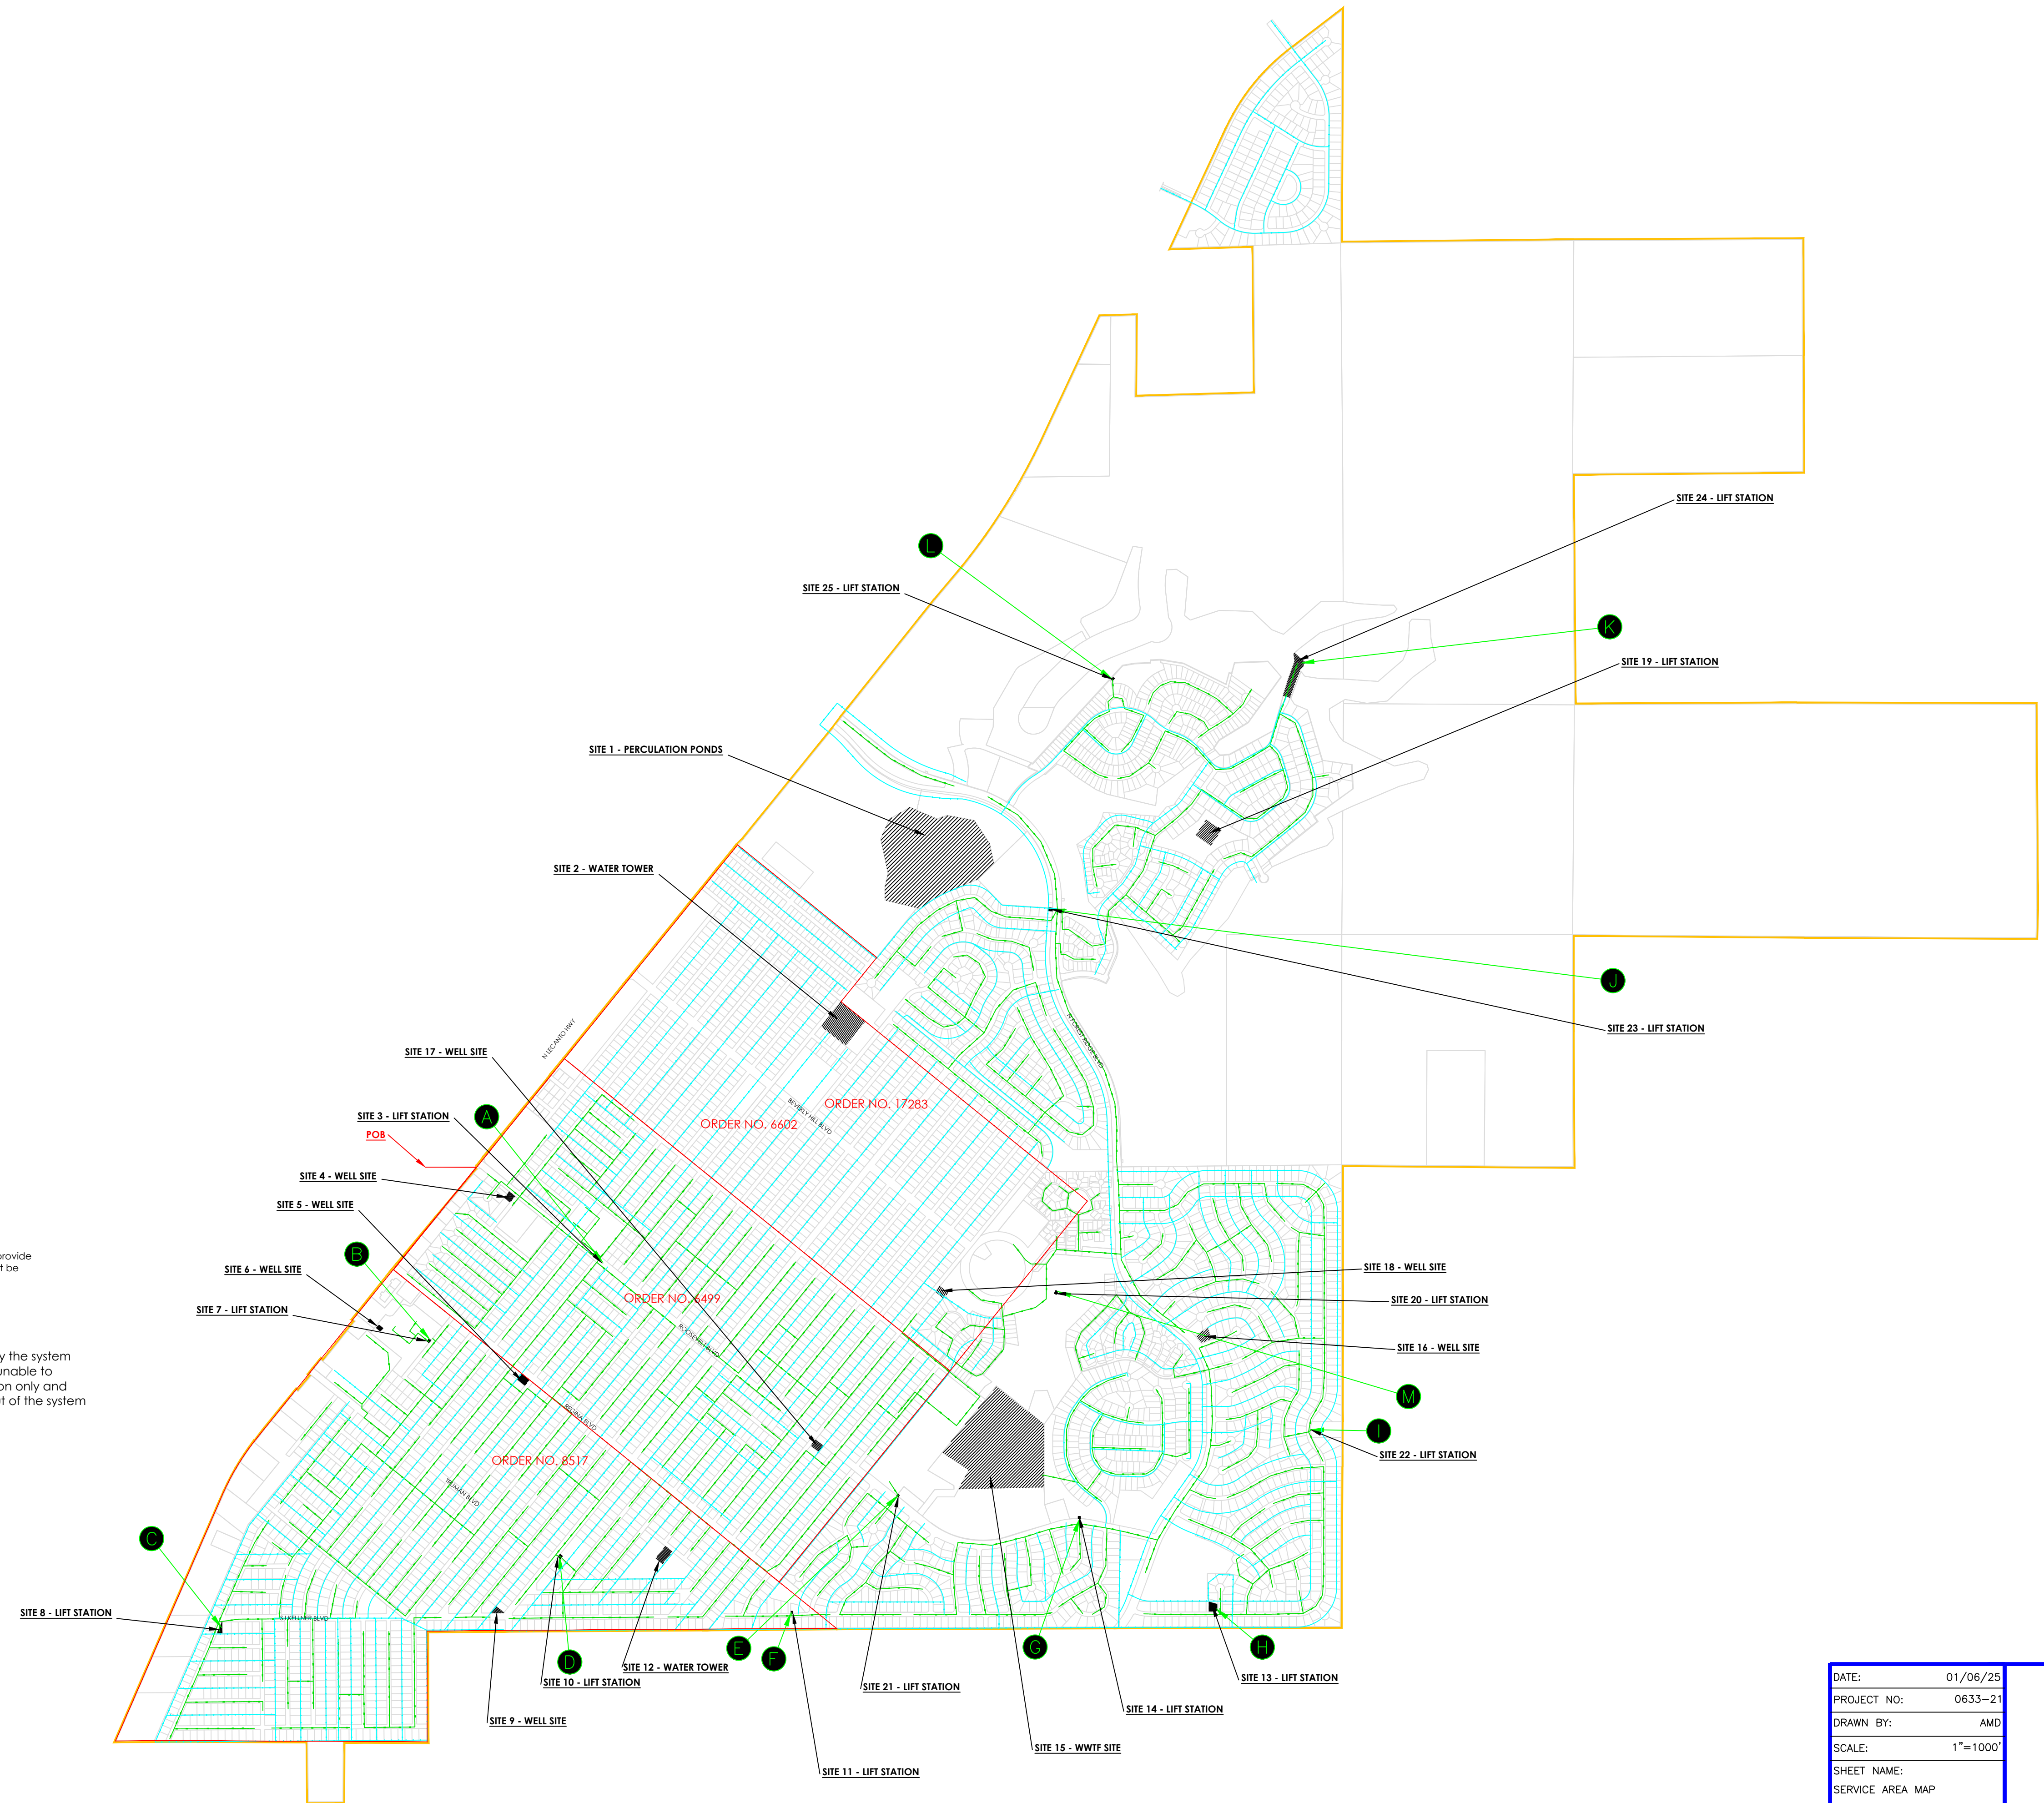

MAP DISCLAIMER:
This document is a graphic representation of the approximate service area for a utility system. It is solely to provide a visual of the area of the system. This drawing does not constitute a property boundary survey and shall not be used to convey property. **The waterlines depicted in this map are an approximated location.**

Utility Note Disclaimer:
The utilities shown hereon are depicted based on the original design plans provided by the system manager. 21 Design Group, Inc performed no field verification of the layout and are unable to determine the exact location of this time. The location represents approximate location only and should not be construed as being 100% accurate. It is shown to provide general layout of the system only and should not be used to interpret encroachments.

MAP LEGEND

SEWER LINE	
WATER LINE	
LOT LINE	
ROLLING OAKS EXISTING APPROVED TERRITORY TO REMAIN	
UTILITY AREA SERVICED	

DATE:	01/06/25
PROJECT NO:	0633-21
DRAWN BY:	AMD
SCALE:	1"=1000'
SHEET NAME:	SERVICE AREA MAP

21 DESIGN GROUP INC.
1351 Jefferson, Suite 301
Washington, MO 63090
mail@21designgroup.net
P: 636-432-5029